



CITY OF FRAMINGHAM
DEPARTMENT OF PUBLIC WORKS


WATER CROSSING
UNDER RAILROAD

DATE:
SEPT. 2008

REV:
0

DETAIL NO.

W-2.6.1

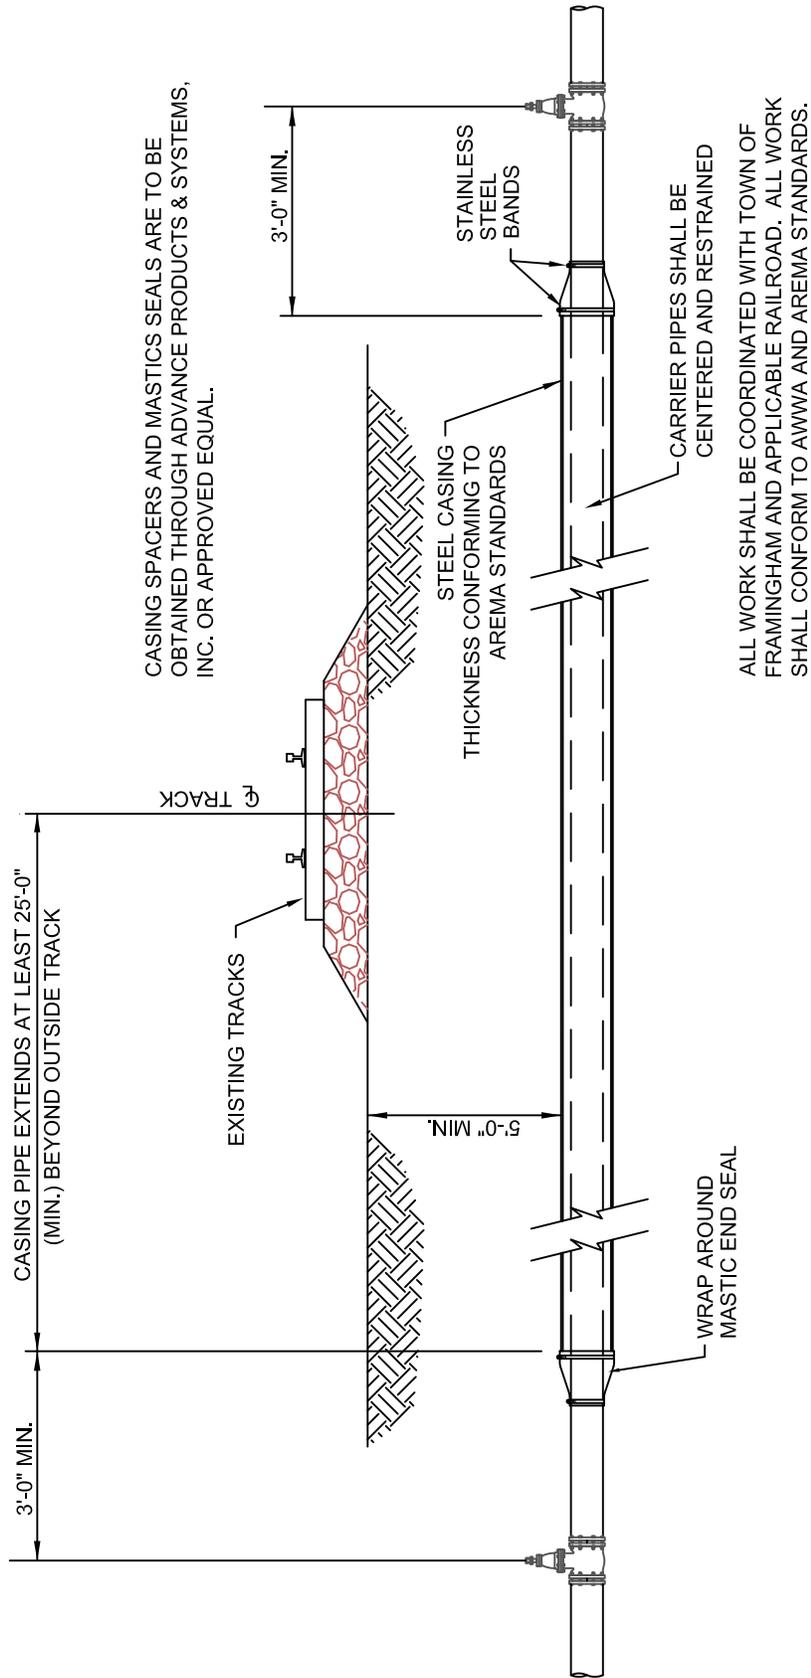

NOT TO SCALE