
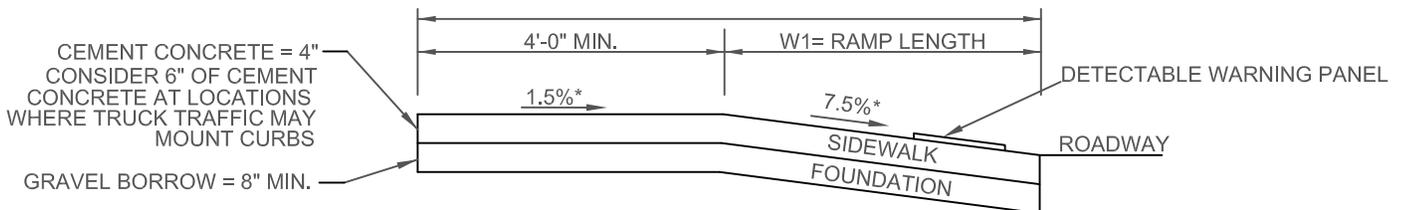


WHEELCHAIR RAMPS SHALL BE CONSTRUCTED IN CONFORMANCE WITH THE CURRENT REGULATIONS OF THE ARCHITECTURAL ACCESS BOARD, THE AMERICANS WITH DISABILITIES ACT AND THE CURRENT MASSDOT CONSTRUCTION STANDARDS.

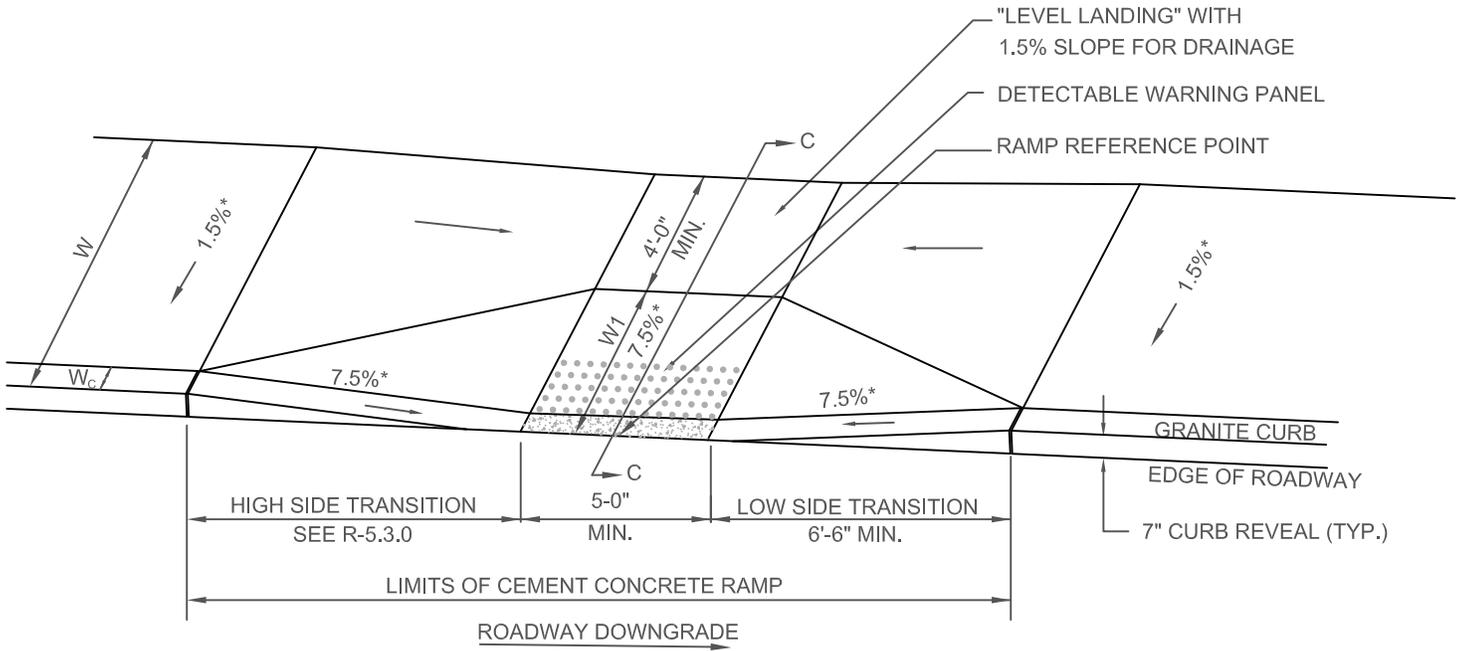

**SECTION C-C**

**WHEELCHAIR RAMP TYPE C**

NOT TO SCALE

**LEGEND:**

- W = SIDEWALK WIDTH
- W<sub>c</sub> = CURB WIDTH
- \* = TOLERANCE FOR CONSTRUCTION ±0.5%
- USABLE SIDEWALK WIDTH PER AAB = W - W<sub>c</sub>
- USABLE SIDEWALK WIDTH PER AAB IS NOT TO BE LESS THAN 4'-0"

**NOTE:**  
FOR DETECTABLE WARNING PANEL DETAIL SEE STANDARD DRAWING R-5.3.6



CITY OF FRAMINGHAM  
DEPARTMENT OF PUBLIC WORKS

WHEELCHAIR RAMP TYPE C

DATE:  
MARCH 2017  
REV:  
2

DETAIL NO.  
**R-5.3.3**