




WHEELCHAIR RAMPS SHALL BE CONSTRUCTED IN CONFORMANCE WITH THE CURRENT REGULATIONS OF THE ARCHITECTURAL ACCESS BOARD, THE AMERICANS WITH DISABILITIES ACT AND THE CURRENT MASSDOT CONSTRUCTION STANDARDS.

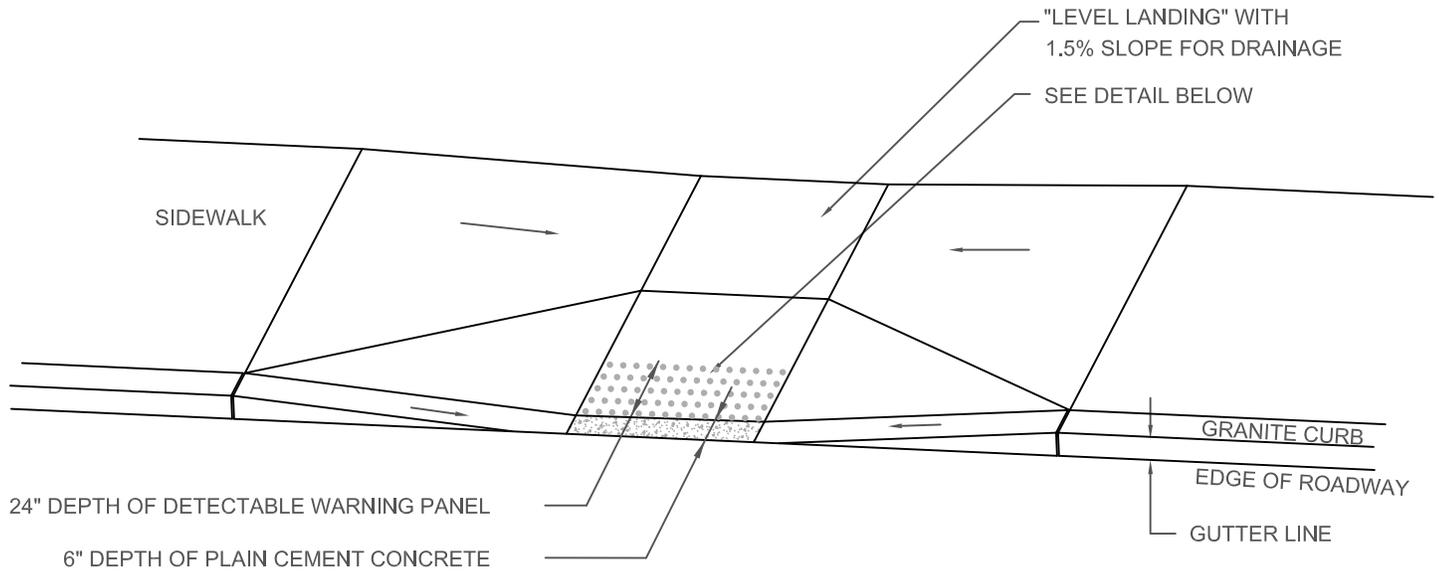

TYPICAL INSTALLATION

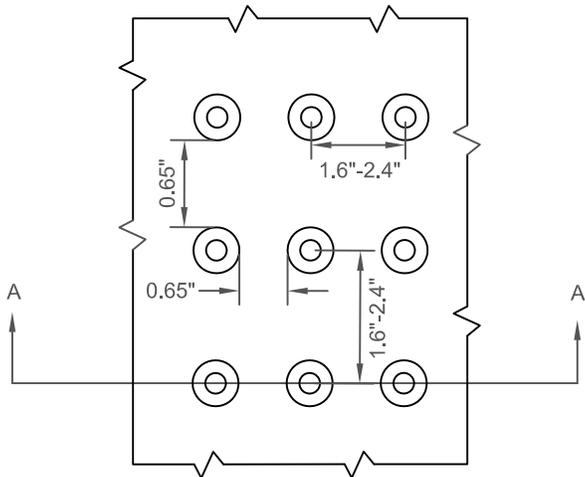

DETAIL OF DETECTABLE WARNING PANEL

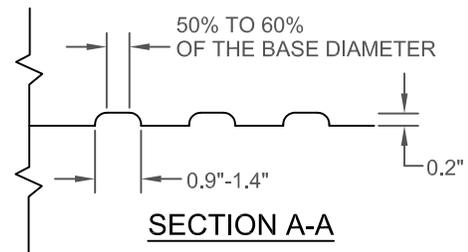

SECTION A-A

NOTE:

PANELS SHALL BE "BRICK RED" IN COLOR AND SHALL BE CAST-IN-PLACE WITH WHEELCHAIR RAMP CEMENT CONCRETE. SURFACE APPLIED TACTILE PANELS SHALL NOT BE UTILIZED.



CITY OF FRAMINGHAM
DEPARTMENT OF PUBLIC WORKS

DETECTABLE WARNING PANEL

DATE:
FEB. 2016

REV:
2

DETAIL NO.
R-5.3.6