



CITY OF FRAMINGHAM
DEPARTMENT OF PUBLIC WORKS


TRANSITION FROM
COMMUNICATIONS HAND HOLE
TO TRENCH

DATE:
MARCH 2017

REV:
1

DETAIL NO.

R-5.8.2

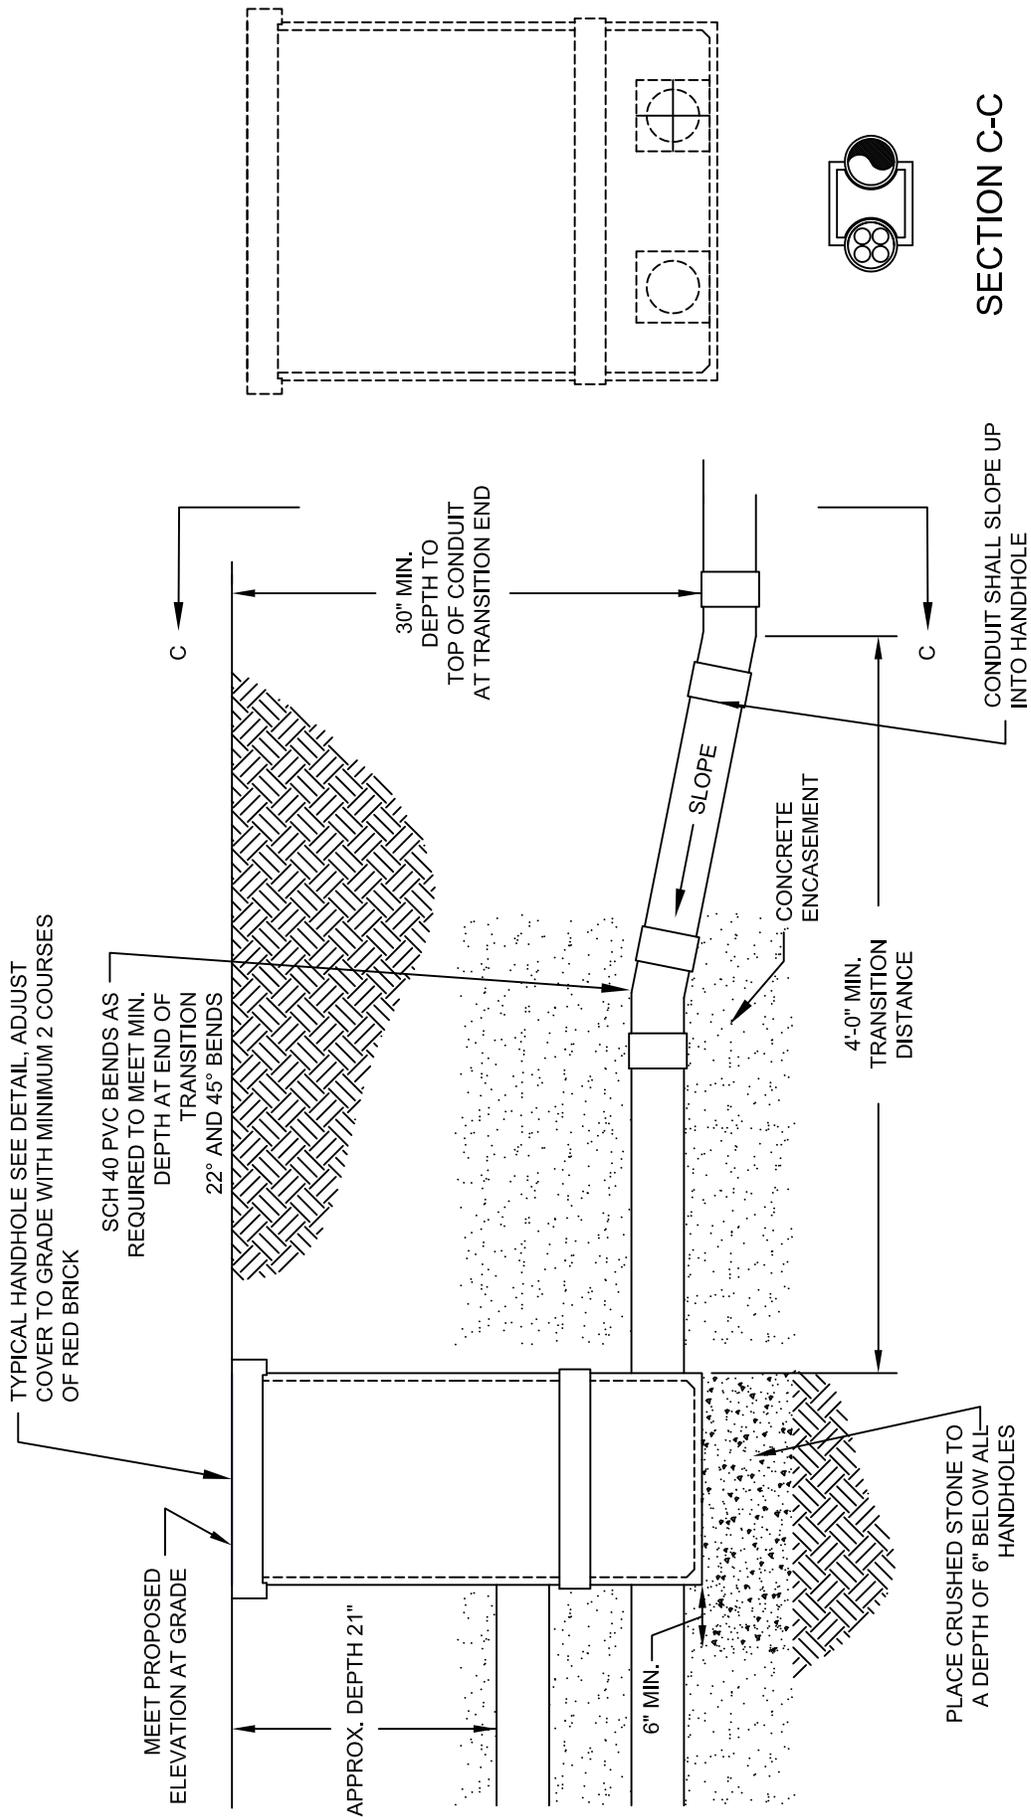

NOT TO SCALE

- NOTES:
1. CONDUIT HAND HOLES SHALL BE INSTALLED EVERY 600 FEET (MAX) OF LENGTH.
 2. 90° BENDS MAY BE USED IF DEEMED NECESSARY AT THE TOWN'S DISCRETION AND SHALL BE COMPOSED OF GALVANIZED METAL.