

ORDER FOR CONDUIT LOCATION

By the City Council of the City of Framingham, Massachusetts notice having been given and a public hearing held, as provided by law, **IT IS HEREBY ORDERED that**

That permission be and hereby is granted to **EVERSOURCE ENERGY** to lay and maintain underground conduits and regulator pits, under the surface of the following public ways, and in the specified or intersection public ways for purpose of making connections with such pipelines and buildings as it may desire for distributing purposes as requested in Petition of said company dated the 18th day of March 2019.

WINTER PARK ROAD: Install 75' of 2.00" plastic main on Winter Park Road between house #16 and house #20 as a main extension.


Reason: Place conduit on Winter Park Road to extend natural gas service to house #20.

Substantially as shown on Eversource plan marked – **Grant Plan #16-#20 Winter Park Rd. - Framingham**, dated March 18, 2019, filed with said petition.

The foregoing permission is subject to the conditions set forth in a letter dated March 20, 2019 from the Framingham Department of Public Works as follows:

1. A Trench Opening Permit shall be obtained prior to excavation of any trench. A trench is defined under MGL 82A and 520 CMR 14.00 as any excavation greater than 3 feet in depth and less than 15 feet between soil walls as measured at the bottom.
2. The proposed work shall require Street Opening Permits issued by the Department for the proposed gas mains to be constructed within the public layout of the above referenced roadway. The roadway pavement shall be restored as required by the Street Opening Permit.
3. All disturbed landscape areas shall be replaced in-kind and as required by the City of Framingham Construction Standards.
4. The proposed work shall be inspected by the Department to verify no public utilities are adversely affected.
5. All work shall be coordinated with adjacent residences. The construction shall be conducted and scheduled to minimize impacts to project abutters and the travelling public.
6. An as-built plan showing the horizontal and vertical location of the installed gas main, service pipes and regulator pits shall be submitted to the Department.

I hereby certify that the foregoing order was adopted at a meeting of the City Council of the City of Framingham, Massachusetts held on the **16th day of April, 2019**.

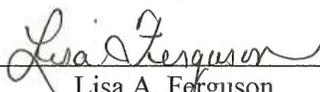

 Lisa A. Ferguson
 City Clerk

We hereby certify that on **April 16, 2019** at **7:15 PM** at Memorial Hall, 150 Concord Street, Framingham Massachusetts a public hearing was held on the petition of:

EVERSOURCE ENERGY

for permission to lay and maintain underground gas main and service pipelines, described in the order herewith recorded, and that at least seven days before said hearing a written notice of the time and place of said hearing was mailed to each of the owners of real estate (as determined by the last preceding assessment for taxation) along the ways or parts of ways upon which the Company are permitted to install underground gas main and service pipelines under said order.


And that thereupon said order was duly adopted.

City Council
City of Framingham, Massachusetts


CERTIFICATE

I hereby certify that the foregoing is a true copy of a location order and certificate of hearing with notice adopted by City Council of the City of Framingham, Massachusetts on the **16th day of April 2019** and recorded with the records of location orders of said City, Book 116, Page 19-5. This certified copy is made under the provisions of Chapter 166 of General Laws and any additions thereto or amendments thereof.

Attest:

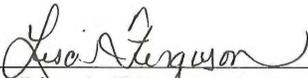

Lisa A. Ferguson
City Clerk

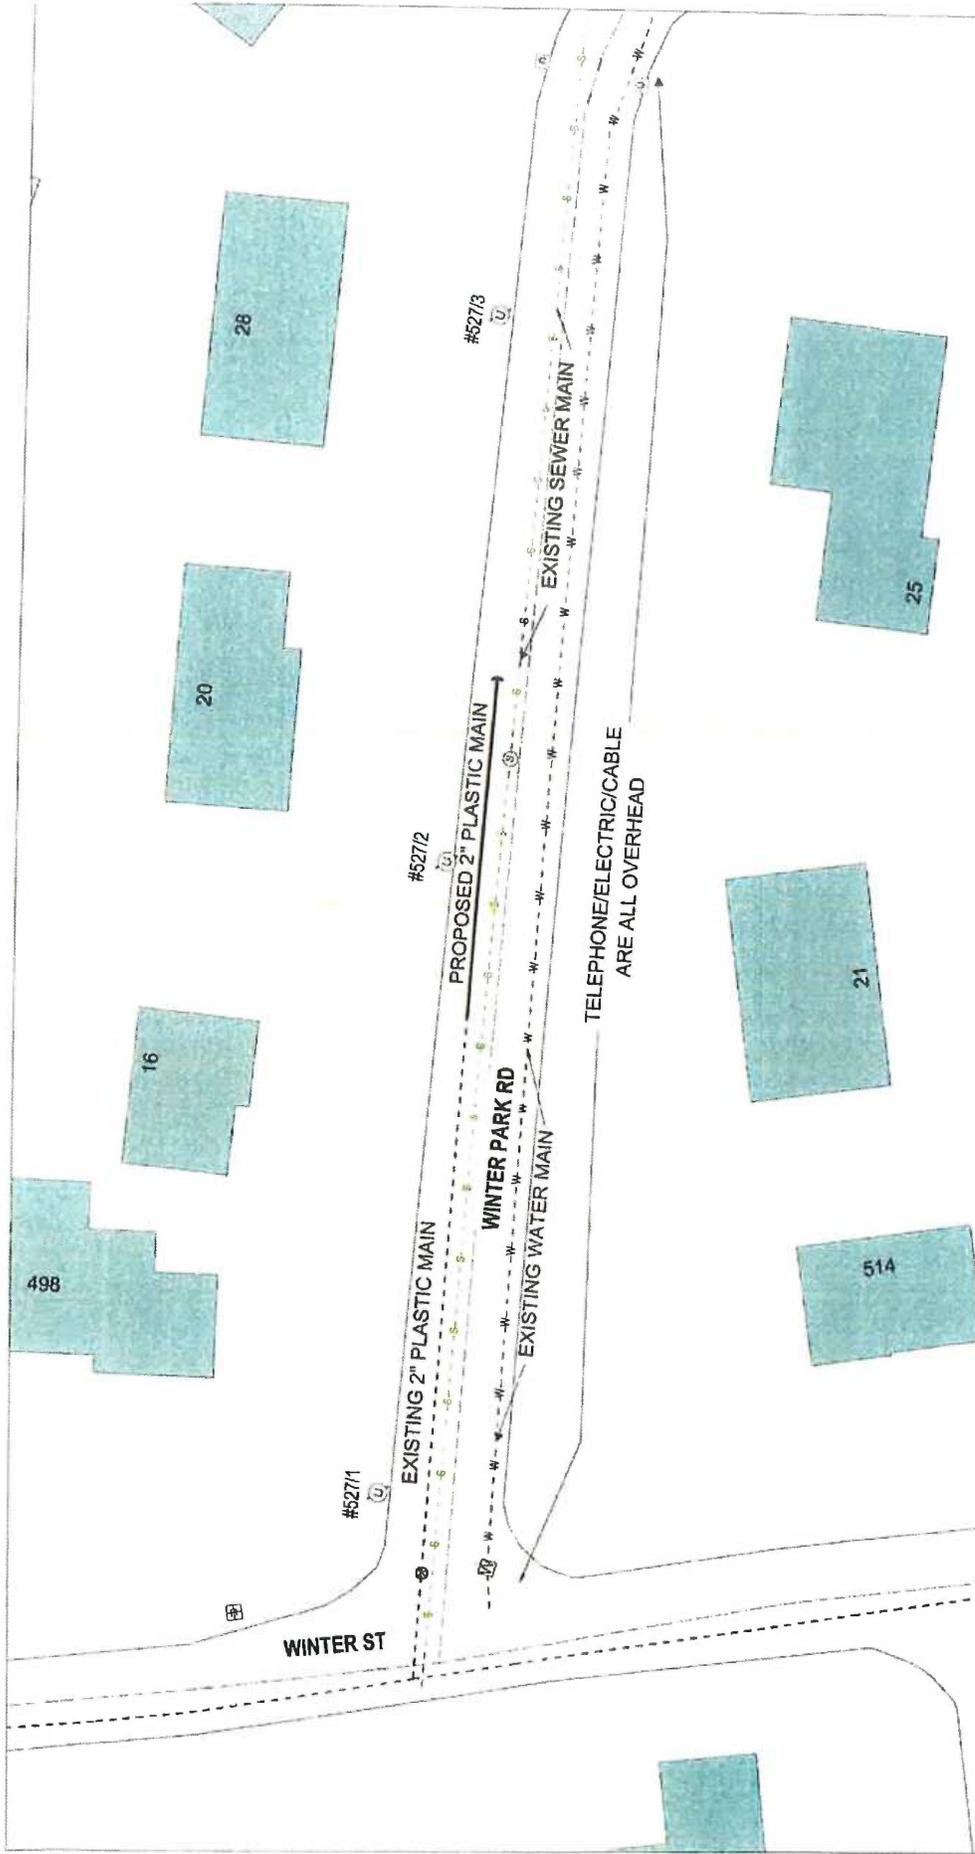

 <p>EVERSOURCE MA GAS One NSTAR Way Westwood, MA 02090</p>	<p>MASS LAW <small>REGULATORY DIVISION DEPARTMENT OF ENERGY RESOURCES</small> Call Dig-Safe: 811</p>	<p>IMPORTANT - DO NOT SCALE <small>THIS PLAN IS THE PROPERTY OF EVERSOURCE MA GAS. IT IS TO BE USED ONLY FOR THE PROJECT AND LOCATION SPECIFICALLY IDENTIFIED HEREON. ANY REUSE OR MODIFICATION OF THIS PLAN WITHOUT THE WRITTEN PERMISSION OF EVERSOURCE MA GAS IS STRICTLY PROHIBITED.</small></p>	<p>Address: #16-#20 Winter Park Rd. - Framingham City / Town: Grant Plan - Sheet 1 of 1</p>
---	---	--	--



CITY OF FRAMINGHAM
DEPARTMENT OF PUBLIC WORKS
ENGINEERING & TRANSPORTATION DIVISION

*"Dedicated to
Excellence
in Public
Service"*

PETER A. SELLERS
EXECUTIVE DIRECTOR | FDPW
PAUL G. BARDEN
DEPUTY DIRECTOR | FDPW
WILLIAM R. SEDEWITZ, PE
CHIEF ENGINEER

March 20, 2019

City Council
City of Framingham
Memorial Building
150 Concord Street
Framingham, MA 01702

Re: Winter Park Road
Grant of Location Request – Eversource Gas Petition for Conduit Location

Dear City Council,

The Department of Public Works (Department) is in receipt of a request dated March 20, 2019 from Eversource Gas to lay, maintain, and operate underground plastic gas main, service pipelines, and regulator pits within the above referenced roadways as a system extension. The request entails the construction of 75 linear feet of 2 inch diameter plastic gas main. We have reviewed the Grant of Location request submitted to the City Council and recommend approval subject to the following conditions:

1. A Trench Opening Permit shall be obtained prior to excavation of any trench. A trench is defined under MGL 82A and 520 CMR 14.00 as any excavation greater than 3 feet in depth and less than 15 feet between soil walls as measured at the bottom.
2. The proposed work will require Street Opening Permits issued by the Department for the proposed gas mains to be constructed within the public layout of the above referenced roadways. The roadway pavement shall be restored as required by the Street Opening Permit.
3. All disturbed landscape areas shall be replaced in-kind and as required by the City of Framingham Construction Standards.
4. The proposed work shall be inspected by the Department to verify no public utilities are adversely affected.
5. All work shall be coordinated with adjacent residences. The construction shall be conducted and scheduled to minimize impacts to project abutters and the travelling public.
6. An as-built plan showing the horizontal and vertical location of the installed gas main, service pipes, and regulator pits shall be submitted to the Department.

Please contact me at 508-532-6010 if you have any questions.

Yours very truly,

Eric V. Johnson, P.E.
City Engineer

CC: Peter Sellers, Executive Director FDPW
William R. Sedewitz, P.E., Chief Engineer

Dan Nau, Highway & Sanitation Director
Jeannette Galliardt, City Council