

**ORDER FOR LOCATION FOR POLES
CITY OF FRAMINGHAM**

WHEREAS, **NSTAR ELECTRIC COMPANY d/b/a EVERSOURCE ENERGY** has petitioned for permission to erect or construct a line of the transmission of electricity for lighting, heating or power upon, along and across the public ay or ways of the City hereinafter specified, and notice has been given and a hearing held on said petition as provided by law.

IT IS HEREBY ORDERED that **NSTAR ELECTRIC d/b/a EVERSOURCE ENERGY** be and hereby is granted permission to construct and a location for, such a line of wires, poles, and such other fixtures including anchors and guy as may be necessary to sustain or protect the wires of the line upon, along and across the following public way or ways of the City of Framingham:

BLANDIN AVENUE: Westerly side approximately 116 ± feet south of East Street. Install one (1) new pole 518/8

BLANDIN AVENUE: Westerly side approximately 220 ± feet south of East Street. Install one (1) new pole 518/9

Also for permission to lay and maintain underground laterals, cables and wires in the above or intersecting public ways for the purpose of making connections with such poles and buildings as said petitioner may desire for distributing purposes.

All construction under this order shall be in accordance with the following conditions:

- 1) Poles shall be of sound timber and located as shown on the plan made by A. Debeneditis, Dated February 7, 2018, on file with said petition.
- 2) There may be attached to said poles by the said Company wires and cables necessary for the conduit of its business.
- 3) All such wires and cables shall be placed at a height of not less than eighteen feet from the ground.
- 4) Said shall comply with the requirements of existing bylaws or ordinances and such as may hereafter be adopted governing the construction and maintenance of conduits and manholes.
- 5) All work shall be done to the satisfaction of the City Council or such officer or officers as it may appoint to supervise the work.

All construction under this order shall be in accordance with the conditions set forth in a letter dated March 23, 2018 from the Framingham Department of Public Works as follows:

- 1) The applicant shall call Dig-safe to mark out the location of the water main before construction.
- 2) The proposed utility poles (new) shall be installed a minimum five feet away from City utilities. The DPW requests notification prior to the start of work to verify final location in the field and that no public utilities are adversely affected.
- 3) All work shall conform to the City of Framingham construction standards.

- 4) The area in the vicinity of the work shall be restored and all excess excavation resulting from the conduit installation shall be removed by the Grantee.
- 5) The proposed work shall be inspected by the City of Framingham DPW to verify that no public utilities are adversely affected.

We hereby declare that on April 3, 2018 at 7:00 PM at 150 Concord Street, Framingham, Massachusetts a public hearing was held on the petition of **VERIZON NEW ENGLAND, INC. and NSTAR ELECTRIC (EVERSOURCE)** for permission to erect the poles, wires, cables, fixtures and connections described in the order herewith recorded, and that we mailed at least seven days before said hearing a written notice of the time and place of said hearing to each of the owners of real estate (as determined by the last preceding assessment for taxation) along the ways or parts of ways upon which the Companies are permitted to erect poles, wires, cables, fixtures and connections under said order.


And that there upon said order was duly adopted.

City Council
City of Framingham, Massachusetts

CERTIFICATE

I hereby certify that the foregoing is a true copy of a location order and certificate of hearing with notice adopted by City Council of the City of Framingham, Massachusetts on the **3rd day of April 2018** and recorded with the records of location orders of said City, Book 16, Page 18-9. This certified copy is made under the provisions of Chapter 166 of General Laws and any additions thereto or amendments thereof.




Attest:

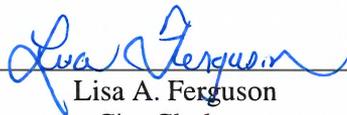

Lisa A. Ferguson
City Clerk

Plan to accompany petition of EVERSOURCE ENERGY to install two new sole ES poles 518/8 & 518/9 in order to provide electric service to Solar Array at #92 Blandin Avenue

BLANDIN AVENUE

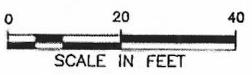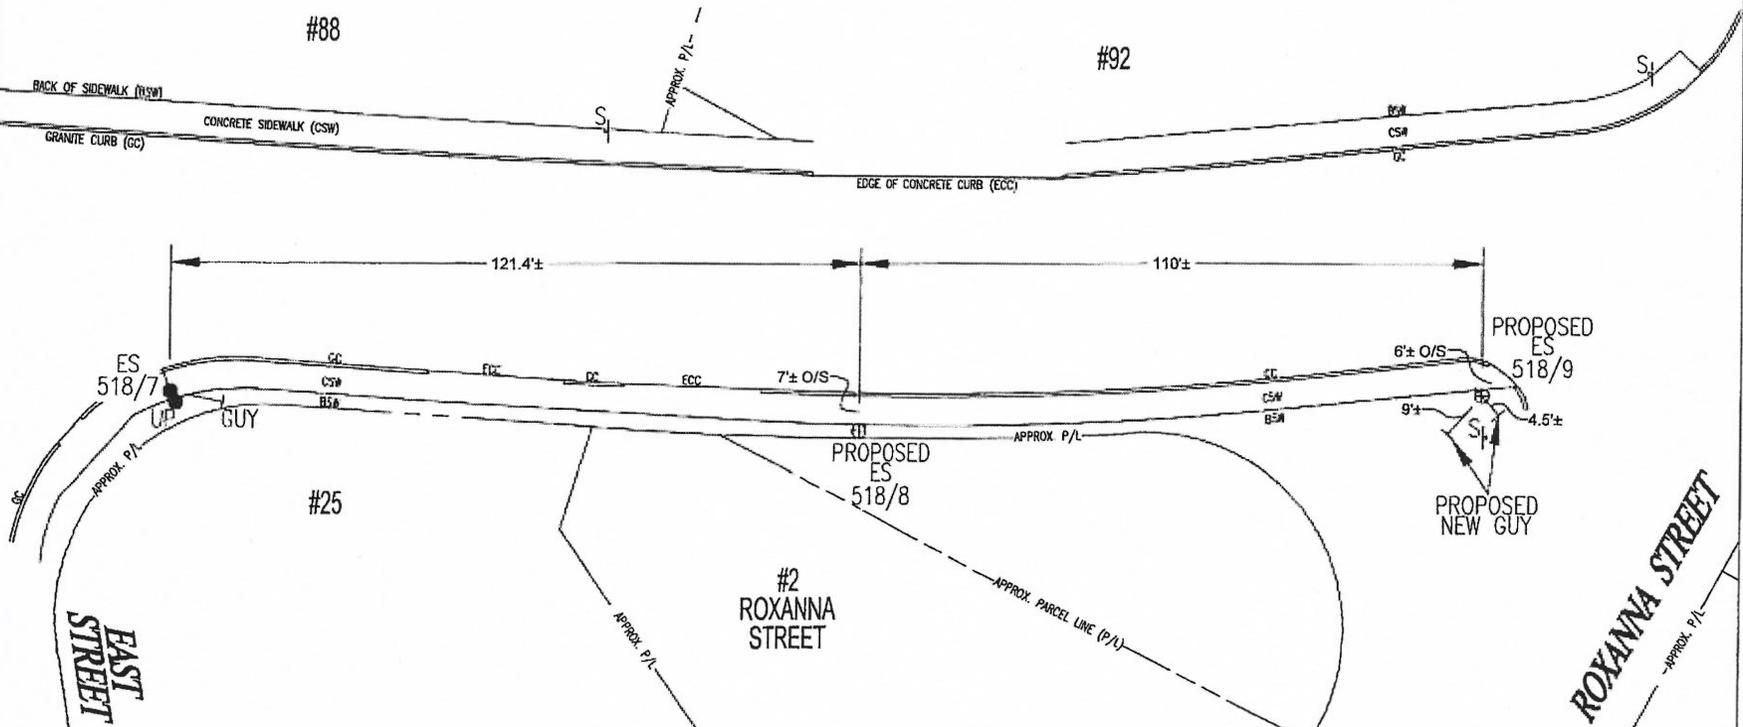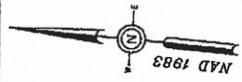

BY YOUR USE OF THE INFORMATION CONTAINED IN THIS MAP, YOU AGREE THAT NO WARRANTY OF ANY KIND, EXPRESS OR IMPLIED, IS GIVEN WITH RESPECT TO THE INFORMATION. NEARBY NEIGHBOR ELECTRIC COMPANY, ASIAN GAS COMPANY AND ITS PARTNERS, AFFILIATES, OFFICES, DIRECTORS, SHAREHOLDERS, EMPLOYEES OR AGENTS (COLLECTIVELY THE "NEIGHBOR ENTITIES") SHALL BE LIABLE FOR ANY LOSS OR HARMY CAUSED IN WHOLE OR IN PART BY USE OF THIS INFORMATION OR IN RELIANCE UPON IT, TO THE MAXIMUM EXTENT ALLOWED BY LAW. YOU AGREE BY YOUR ACCEPTANCE OF THE INFORMATION IS RELEASE, INDEMNIFY AND HOLD THE NEIGHBOR ENTITIES HARMLESS FROM ANY SUCH LOSS OR HARMY.

THE INFORMATION MAY NOT REPRESENT A SURVEY, MAY NOT BE THE MOST COMPLETE AND IS SUBJECT TO CHANGE WITHOUT NOTICE. NO LIABILITY IS ASSURED FOR THE ACCURACY OF THE INFORMATION, EITHER EXPRESSED OR IMPLIED. UNAUTHORIZED ATTEMPTS TO MODIFY THE INFORMATION OR USE THE INFORMATION FOR OTHER THAN ITS INTENDED PURPOSES ARE PROHIBITED.

- Proposed pole locations shown thus ⊕
- Pole locations to be abandoned, shown thus ○
- Proposed Anchor Guy shown thus T
- Proposed Hip Guy shown thus T_H
- Proposed Underground location shown thus T_U
- Proposed Push Brace shown thus ⊕
- Existing Pole location shown thus ●

ES#	N/A
Ward #	N/A
Work Order #	2227941
Surveyed by:	LM/BP
Research by:	PG
Plotted by:	BP
Proposed Structures:	SC
Approved:	A. DEBENEDICTIS
Sheet #	1 of 1

NSTAR EVERSOURCE
Electric

1183 MASSACHUSETTS AVE. ROCHESTER, MASS. 01125

Plan of
BLANDIN AVENUE
 FRAMINGHAM

Showing
PROPOSED POLE LOCATIONS

Scale 1"=20'
 Date FEBRUARY 7, 2018



CITY OF FRAMINGHAM
DEPARTMENT OF PUBLIC WORKS
FRAMINGHAM, MASSACHUSETTS 01702

*"Dedicated to
Excellence
in Public
Service"*

PETER A. SELLERS
EXECUTIVE DIRECTOR | FDPW
PAUL G. BARDEN
DEPUTY DIRECTOR | FDPW
WILLIAM R. SEDEWITZ - PE
CHIEF ENGINEER | FDPW
DIANE M. CONNER
ASSISTANT DIRECTOR | FDPW

March 23, 2018

City Council
City of Framingham
Memorial Building
150 Concord Street
Framingham, MA 01702

Re: Blandin Avenue - Grant of Location Request – Eversource Energy W.O. #2227941

Dear City Council,

The Department of Public Works (DPW) is in receipt of a request from NSTAR Electric Company d/b/a Eversource Energy to install two new poles, wire, cables and fixtures, including the necessary anchors, guys and other such sustaining and protecting fixtures to be owned and used by your petitioner, along and across the following public way or ways of Blandin Avenue in support of new solely owned 518/8 and 518/9.

We have reviewed this Grant of Location request submitted to the City Council and recommend approval subject to the following conditions:

1. The applicant shall call Dig-safe to mark out the location of the water main before construction.
2. The proposed utility poles (new) shall be installed a minimum five feet away from City utilities. The DPW requests notification prior to the start of work to verify final location in the field.
3. All work shall conform to the City of Framingham construction standards.
4. The proposed work shall be inspected by the City of Framingham DPW to verify that no public utilities are adversely affected.
5. The area in the vicinity of the work shall be restored and all excess excavation resulting from pole setting shall be removed by the Grantee.

Please contact me at (508) 532-6010 if you have any questions.

Yours very truly,

Eric V. Johnson, P.E.

Enclosure:

TDN/EVJ

CC: W. Sedewitz, Chief Engineer

D. Nau, Dir. of Highway & Sanitation

J. Stefanini, DPW Permit Engineer