

ORDER FOR LOCATION OF CONDUITS AND MANHOLES

Whereas, **NSTAR ELECTRIC COMPANY d/b/a EVERSOURCE ENERGY COMPANY** has petitioned for permission to erect or construct a line for the transmission of electricity for lighting, heating or power upon, along and across the public way or ways of the City of Framingham hereinafter specified, and notice has been given and a hearing held on said petition as provided by law. **IT IS HEREBY ORDERED**

That **NSTAR ELECTRIC COMPANY d/b/a EVERSOURCE ENERGY COMPANY** be and hereby is granted permission to erect or construct and a location for, such a line of wires, poles and other fixtures including anchors and guy as may be necessary to sustain or protect the wires of the line upon, along and across the following public way or ways of the City of Framingham:

DUDLEY ROAD Northeasterly side approximately 764 ± feet Southeast of South Road.

Install One (1) pole 452/7-1X with anchor

Also, to lay and maintain underground laterals, cables and wires in the above or intersecting public ways for the purpose of making connections with such poles and buildings as said petitioner may desire for distributing purposes.

All construction work under this Order shall be in accordance with the following conditions:

1. Poles shall be of sound timber and located as shown on a plan made by **A. Debeneditis, Dated November 14, 2019**, on file with said petition.
2. There may be attached to said poles by the said Companies wires and cables necessary for the conduit of its business.
3. All such wires and cables shall be placed at a height of not less than eighteen feet from the ground.

The foregoing permission is also subject to the conditions set forth in a letter dated December 9, 2019 from the Framingham Department of Public Works as follows:

1. The applicant shall call Dig-safe to mark out the location of the water main before construction.
2. The proposed utility pole (New) shall be installed a minimum five feet away from City utilities. The DPW requests notification prior to the start of work to verify final location in the field.
3. All work shall conform to the City of Framingham construction standards
4. DPW requests notification prior to the start of work to verify final location in the field and that no public utilities are adversely affected.
5. The proposed work shall be inspected by the City of Framingham DPW to verify that no public utilities are adversely affected.
6. The area in the vicinity of the work shall be restored and all excess excavation resulting from pole setting shall be removed by the Grantee.

I hereby certify that the foregoing order was adopted at a meeting of the City Council of the City of Framingham, Massachusetts held on the **17th day of December 2019**.



Lisa A. Ferguson
Assistant City Clerk

We hereby certify that the foregoing Order was adopted after due notice and a public hearing as prescribed by Section 22 of Chapter 166 of the General Laws (Ter. Ed.), and any additions thereto or amendments thereof, to wit: - after written notice of the time and place of the hearing mailed at least seven days prior to the date of the hearing by the City Council to all owners of real estate abutting upon that part of the way or ways upon, along or across which the line is to be constructed under said Order, as determined by the last preceding assessment for taxation and a public hearing held on the **17th day of December 2019 at 150 Concord Street, Framingham, Massachusetts**.

And that there upon said order was duly adopted.

City Council
City of Framingham, Massachusetts



CERTIFICATE

I hereby certify that the foregoing is a true copy of a location order and certificate of hearing with notice adopted by City Council of the City of Framingham, Massachusetts on the **17th day of December, 2019**, and recorded with the records of location orders of said City, Book 16 Page 19-13. This certified copy is made under the provisions of Chapter 166 of General Laws and any additions thereto or amendments thereof.

Attest:



Lisa A. Ferguson
Assistant City Clerk

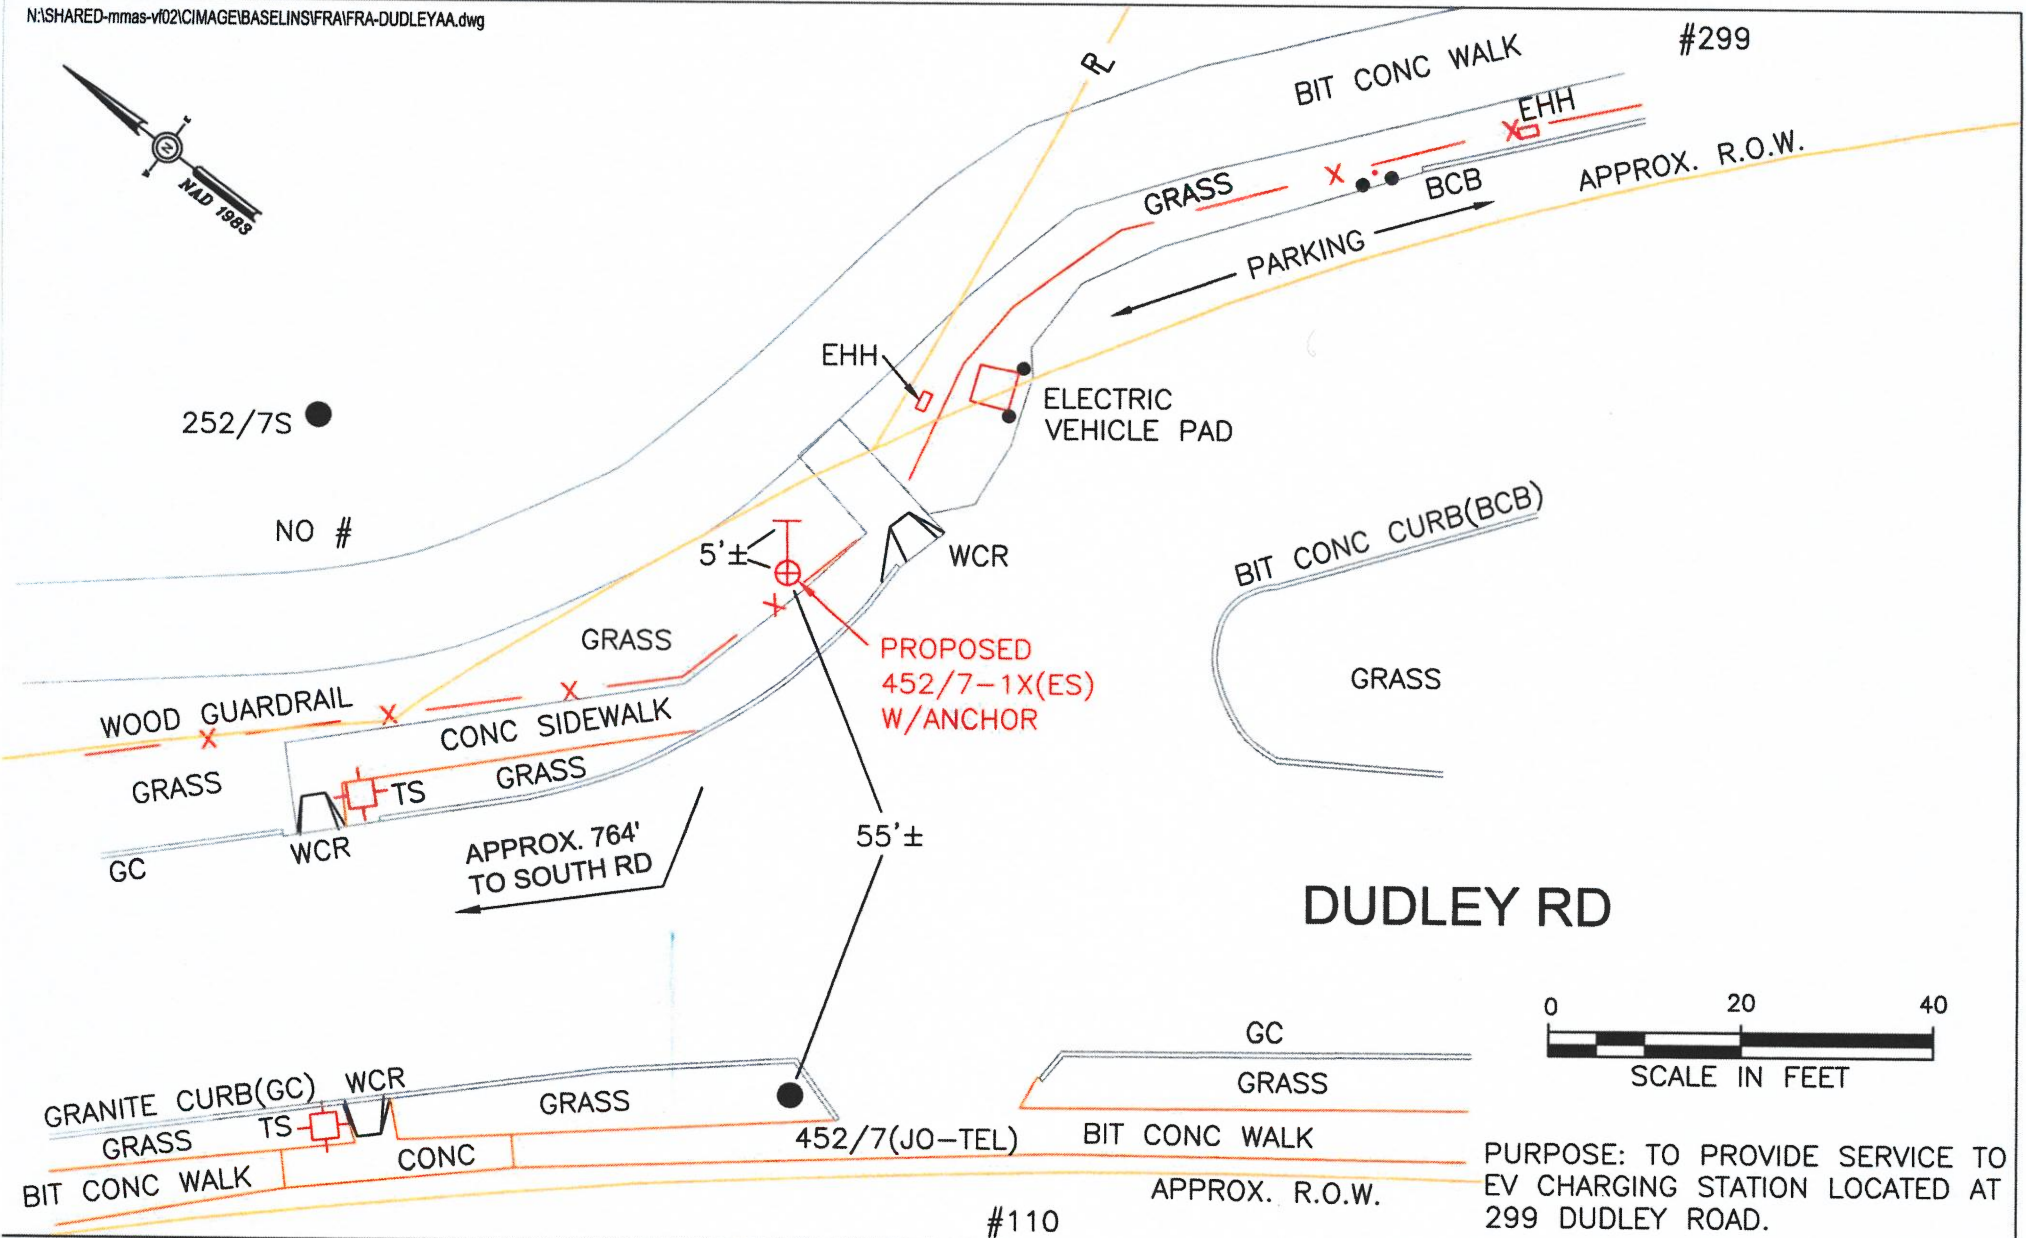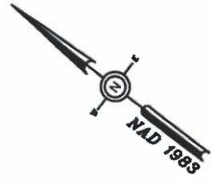

PURPOSE: TO PROVIDE SERVICE TO EV CHARGING STATION LOCATED AT 299 DUDLEY ROAD.

BY YOUR USE OF THE INFORMATION CONTAINED IN THIS MAP, YOU AGREE THAT NO WARRANTY OF ANY KIND, EXPRESS OR IMPLIED, IS GIVEN WITH RESPECT TO THE INFORMATION. NEITHER NSTAR ELECTRIC COMPANY, NSTAR GAS COMPANY NOR ITS PARENTS, AFFILIATES, OFFICERS, DIRECTORS, SHAREHOLDERS, EMPLOYEES OR AGENTS (COLLECTIVELY THE "NSTAR ENTITIES") SHALL BE LIABLE FOR ANY LOSS OR INJURY CAUSED IN WHOLE OR IN PART BY USE OF THIS INFORMATION OR IN RELIANCE UPON IT TO THE MAXIMUM EXTENT ALLOWED BY LAW, YOU AGREE BY YOUR ACCEPTANCE OF THE INFORMATION TO RELEASE, INDEMNIFY AND HOLD THE NSTAR ENTITIES HARMLESS FROM ANY SUCH LOSS OR INJURY.

THE INFORMATION MAY NOT REPRESENT A SURVEY, MAY NOT BE THE MOST COMPLETE AND IS SUBJECT TO CHANGE WITHOUT NOTICE. NO LIABILITY IS ASSUMED FOR THE ACCURACY OF THE INFORMATION, EITHER EXPRESSED OR IMPLIED. UNAUTHORIZED ATTEMPTS TO MODIFY THE INFORMATION OR USE THE INFORMATION FOR OTHER THAN ITS INTENDED PURPOSES ARE PROHIBITED.

Proposed pole locations shown thus	⊕	C#	
Pole locations to be abandoned, shown thus	○	Ward #	
Proposed Anchor Guy shown thus	T	Work Order #	2358926
Proposed Hip Guy shown thus	T±	Surveyed by:	PG/BP
Proposed Underground location shown thus	—	Research by:	PG
Proposed Push Brace shown thus	⊕	Plotted by:	PG
Existing Pole location shown thus	●	Proposed Structures:	TL
		Approved:	A DEBENEDICTIS
		P#	

NSTAR <small>ELECTRIC</small> d/b/a EVERSOURCE	
<small>1185 MASSACHUSETTS AVE. DORCHESTER, MASS. 02125</small>	
Plan of DUDLEY ROAD FRAMINGHAM	
Showing PROPOSED POLE & ANCHOR LOCATION	
Scale	1"=20'
Date	NOVEMBER 14, 2019
SHEET	1 of 1

299 DUDLEY RD
NO IMMEDIATE ABUTTERS

<u>Parcel ID</u>	<u>Location</u>	<u>Owner</u>	<u>Mailing Address</u>	<u>City</u>	<u>State</u>	<u>Zip</u>
NO IMMEDIATE ABUTTERS						

THIS IS A CERTIFIED ABUTTERS LIST FROM THE TOWN OF FRAMINGHAM. WE CERTIFY THAT ALL THE NAMES AND ADDRESSES OF ALL PROPERTY OWNERS ARE ACCURATE TO THE BEST OF OUR KNOWLEDGE.

Dale A. Herard
Office of the Board of Assessors

Date



11-27-2019