

**ORDER FOR JOINT OR IDENTICAL POLE LOCATIONS**

By the City Council of FRAMINGHAM, Massachusetts.

Notice having been given and a public hearing held, as provided by law,  
IT IS HEREBY ORDERED:

that VERIZON NEW ENGLAND INC. and NSTAR ELECTRIC COMPANY, d/b/a Eversource Energy, be, and they are hereby granted joint or identical locations for and permission to erect and maintain poles and their respective wires and cables to be placed thereon, together with anchors, guys and other such sustaining and protecting fixtures as said Companies may deem necessary, in public way or ways hereinafter referred to, as requested in petition of said Companies dated the 16<sup>th</sup> day of January, 2023.

**FRANKLIN STREET:** Place one (1) jointly owned pole numbered T.51/E.51 on the west side of Franklin Street at a point approximately sixty-five (65) feet northerly from the centerline of Mount Wayte Avenue. Said location will also be placed approximately one hundred ten (110) feet southwesterly from existing pole T.52/E.52 and approximately seventy (70) feet northeasterly from existing pole T.8A/ E.8A.


**Reason:** Place one (1) pole on Franklin Street to accommodate new construction at 490 Franklin Street; and to provide for the distribution of intelligence and telecommunications and the transmission of high and low voltage electric current.

There may be attached to said poles by said Verizon New England Inc. not to exceed 20 wires and 5 cables and by said NSTAR Electric Company such wires, cables and fixtures as are necessary in its business and all of said wires and cables shall be placed at a height in compliance with the National Electrical Safety Code.

Poles shall be of sound timber, and reasonably straight and shall be set substantially at the points indicated upon the plan marked-VZ N. E. Inc. No. 1A5WK2U in a package dated January 16, 2023 - filed with said petition.

Also that permission be and hereby is granted to each of said Companies to lay and maintain underground laterals, cables and wires in the above or intersecting public ways for the purpose of making connections with such poles and buildings as each may desire for distributing purposes.

I hereby certify that the foregoing order was adopted at a meeting of the City Council of the City of FRAMINGHAM, Massachusetts held on the 7<sup>th</sup> day of March 2023.

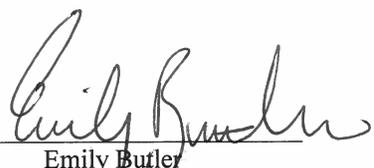  
\_\_\_\_\_  
Lisa A. Ferguson or Emily Butler  
City Clerk Assistant, City Clerk

We hereby certify that on March 7, 2023, at 7 o'clock PM m., at the 150 Concord St., Framingham, MA a public hearing was held on the petition of the VERIZON NEW ENGLAND INC. and EVERSOURCE/NSTAR for permission to erect the poles, wires, cables, fixtures and connections described in the order herewith recorded, and that we mailed at least seven days before said hearing a written notice of the time and place of said hearing to each of the owners of real estate (as determined by the last preceding assessment for taxation) along the ways or parts of ways upon which the Companies are permitted to erect poles, wires, cables, fixtures and connections under said order. And that thereupon said order was duly adopted.


City Council of the City of FRAMINGHAM, Massachusetts  
By the Clerk of the City Council:

  
\_\_\_\_\_  
Lisa A. Ferguson or Emily Butler  
City Clerk Assistant, City Clerk

CERTIFICATE

I hereby certify that the foregoing is a true copy of a joint location order and certificate of hearing with notice adopted by the City Council for the City of FRAMINGHAM, Massachusetts, on the 8<sup>th</sup> day of March 2023, and recorded with the records of location orders of said City, Book 17, Page 23-1. This certified copy is made under the provisions of Chapter 166 of General Laws and any additions thereto or amendments thereof.

Attest:

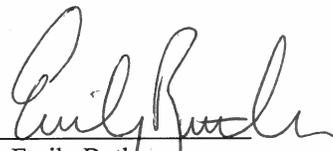  
\_\_\_\_\_  
Lisa A. Ferguson or Emily Butler  
City Clerk Assistant, City Clerk



**CITY OF FRAMINGHAM** CITY OF FRAMINGHAM  
DEPARTMENT OF PUBLIC WORKS | OPERATIONS CITY COUNCIL

OPERATIONS CENTER  
100 Western Avenue  
Framingham, MA 01702

2023 FEB -6 PM 2:26

508-532-6010  
engineering@framinghamma.gov  
www.framinghamma.gov

February 6, 2023

City Council  
City of Framingham  
Memorial Building  
150 Concord Street  
Framingham, MA 01702

Re: 490 Franklin Street - Grant of Location Request – Verizon job # 1A5WK2U

Dear City Council,

The Department of Public Works (DPW) is in receipt of a request from Verizon New England, Inc. to install new jointly owned pole, wire, cables and fixtures, including the necessary anchors, guys and other such sustaining and protecting fixtures to be owned and used in common by your petitioners, along and across the following public way or ways of Franklin Street in support of new jointly owned T.51.E.51.

We have reviewed this Grant of Location request submitted to the City Council and recommend approval subject to the following conditions:

1. The proposed jointly owned pole T.51/E.51 shall be installed as depicted in the supplement sketch (site utility plan issued date: 11-05-2021) received by DPW on February 2, 2023.
2. The applicant shall call Dig-safe to mark out the location of the water main before construction.
3. The proposed utility pole (new) shall be installed a minimum five feet away from City utilities. The DPW requests notification prior to the start of work to verify final location in the field.
4. All work shall conform to the City of Framingham construction standards.
5. The proposed work shall be inspected by the City of Framingham DPW to verify that no public utilities are adversely affected.
6. The area in the vicinity of the work shall be restored and all excess excavation resulting from pole setting shall be removed by the Grantee.

Please contact me at (508) 532-6010 if you have any questions.

Yours very truly,

A handwritten signature in blue ink, appearing to read 'Eric V. Johnson'.

Eric V. Johnson, P.E.  
City Engineer

cc: W. Sedewitz, Chief Engineer



K. Ronconi, DPW Highway and Sanitation



# PETITION PLAN

MUNICIPALITY FRAMINGHAM NO. 1A5WK2U  
 VERIZON NEW ENGLAND INC. & NSTAR ELECTRIC COMPANY  
d/b/a Eversource Energy DATE: JANUARY 16, 2023

SHOWING PROPOSED POLE ON FRANKLIN STREET

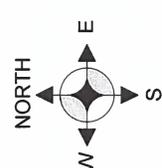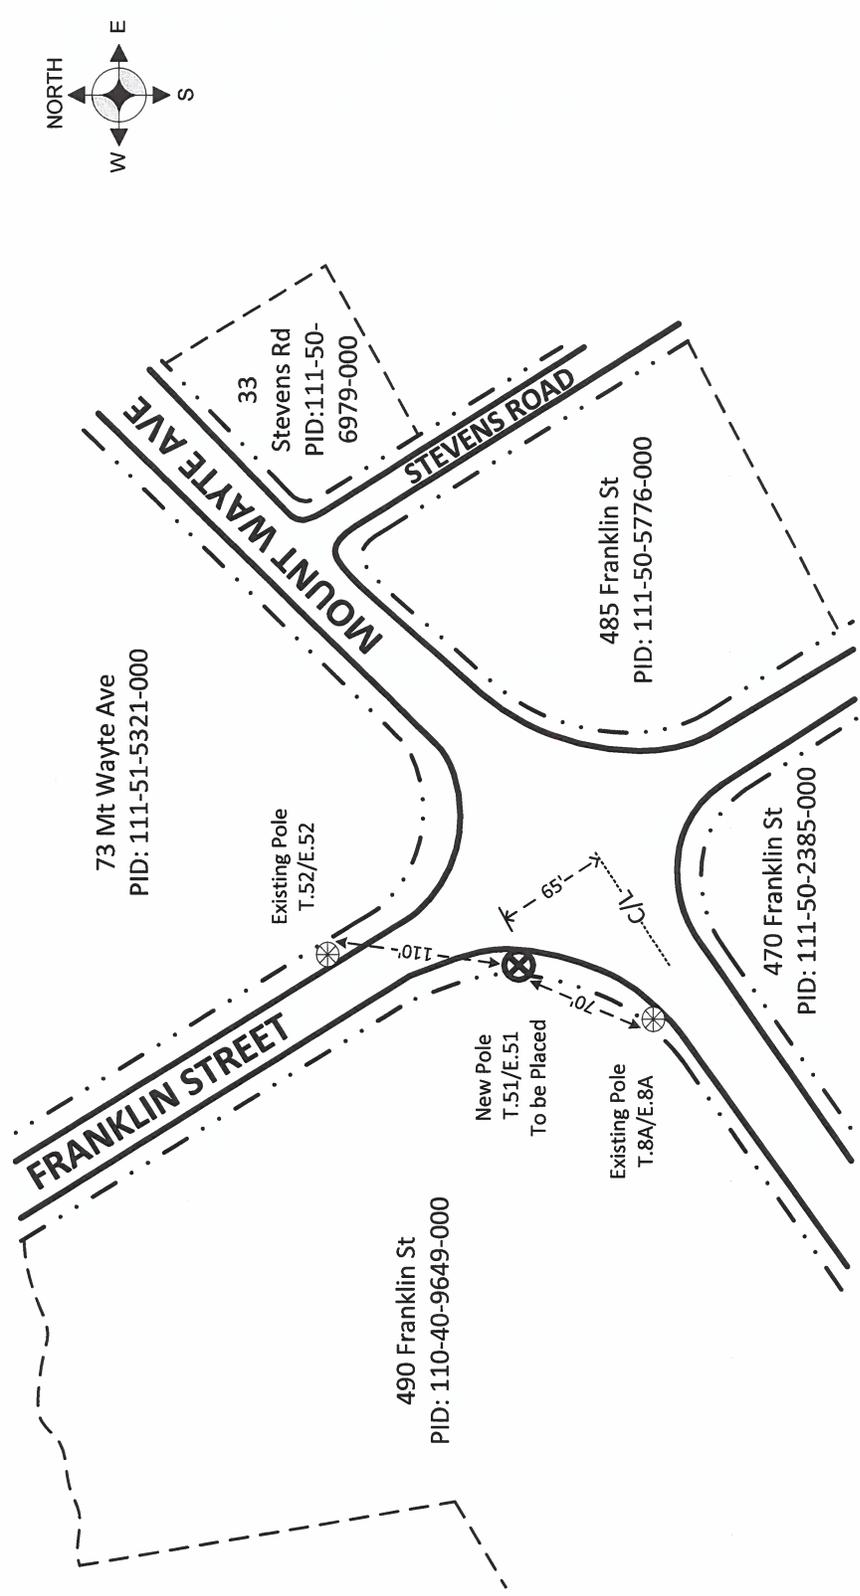

**NOT TO SCALE**

## LEGEND

- PROPERTY LINE
- EDGE OF PAVEMENT
- EDGE OF ROADWAY
- EXISTING JOINTLY OWNED POLE
- PROPOSED JOINTLY OWNED POLE WITH ANCHOR