

23-11

ORDER FOR JOINT OR IDENTICAL POLE LOCATIONS

By the City Council of FRAMINGHAM, Massachusetts.

Notice having been given and a public hearing held, as provided by law,
IT IS HEREBY ORDERED:

that VERIZON NEW ENGLAND INC. and NSTAR ELECTRIC COMPANY, d/b/a Eversource Energy, be, and they are hereby granted joint or identical locations for and permission to erect and maintain poles and their respective wires and cables to be placed thereon, together with anchors, guys and other such sustaining and protecting fixtures as said Companies may deem necessary, in public way or ways hereinafter referred to, as requested in petition of said Companies dated the 1st day of May, 2023.

NORMANDY ROAD: Place one (1) jointly owned pole numbered T.6B / E.6B on the north side of Normandy Road at a point approximately three hundred seventeen (317) feet easterly from the centerline of Flagg Drive. Said location will also be placed approximately twenty-five (25) feet westerly from existing pole T.6A / E.6A.

Reason: This work is required to support planned work southward on Rose Kennedy Lane; and to provide for the distribution of intelligence and telecommunications and the transmission of high and low voltage electric current.


There may be attached to said poles by said Verizon New England Inc. not to exceed 20 wires and 5 cables and by said NSTAR Electric Company such wires, cables and fixtures as are necessary in its business and all of said wires and cables shall be placed at a height in compliance with the National Electrical Safety Code.

Poles shall be of sound timber, and reasonably straight and shall be set substantially at the points indicated upon the plan marked-VZ N. E. Inc. No. 1A6H3QE in a package dated May 1, 2023 - filed with said petition.

Also that permission be and hereby is granted to each of said Companies to lay and maintain underground laterals, cables and wires in the above or intersecting public ways for the purpose of making connections with such poles and buildings as each may desire for distributing purposes.

I hereby certify that the foregoing order was adopted at a meeting of the City Council of the City of FRAMINGHAM, Massachusetts held on the 18th day of July 2023. I hereby certify that on July 18, 2023 2023, at 7 o'clock PM m., at the City Hall a public hearing was held on the petition of the VERIZON NEW ENGLAND INC. and NSTAR ELECTRIC COMPANY for permission to erect the poles, wires, cables, fixtures and connections described in the order herewith recorded, and that we mailed at least seven days before said hearing a written notice of the time and place of said hearing to each of the owners of real estate (as determined by the last preceding assessment for taxation) along the ways or parts of ways upon which the Companies are permitted to erect poles, wires, cables, fixtures and connections under said order. And that thereupon said order was duly adopted.

City Council of the
City of FRAMINGHAM, Massachusetts
By:

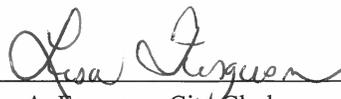


Lisa A. Ferguson, City Clerk

CERTIFICATE

I hereby certify that the foregoing is a true copy of a joint location order and certificate of hearing with notice adopted by the City Council for the City of **FRAMINGHAM**, Massachusetts, on the 15th day of August 2023, and recorded with the records of location orders of said City, Book 17, Page 23-11. This certified copy is made under the provisions of Chapter 166 of General Laws and any additions thereto or amendments thereof.

Attest:

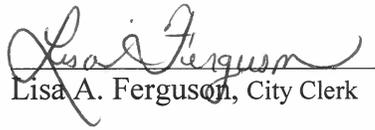
Lisa A. Ferguson, City Clerk



CITY OF FRAMINGHAM

DEPARTMENT OF PUBLIC WORKS | OPERATIONS

OPERATIONS CENTER
100 Western Avenue
Framingham, MA 01702

508-532-6010
engineering@framinghamma.gov
www.framinghamma.gov

May 22, 2023

City Council
City of Framingham
Memorial Building
150 Concord Street
Framingham, MA 01702

Re: Normandy Road - Grant of Location Request – Verizon job # 1A6H3QE

Dear City Council,

The Department of Public Works (DPW) is in receipt of a request from Verizon New England, Inc. to install new jointly owned pole, wire, cables and fixtures, including the necessary anchors, guys and other such sustaining and protecting fixtures to be owned and used in common by your petitioners, along and across the following public way or ways of Normandy Road in support of new jointly owned T.6B/ E.6B.

We have reviewed this Grant of Location request submitted to the City Council and recommend approval subject to the following conditions:

1. The applicant shall call Dig-safe to mark out the location of the water main before construction.
2. The proposed utility pole (new) shall be installed a minimum five feet away from City utilities. The DPW requests notification prior to the start of work to verify final location in the field.
3. All work shall conform to the City of Framingham construction standards.
4. The proposed work shall be inspected by the City of Framingham DPW to verify that no public utilities are adversely affected.
5. The area in the vicinity of the work shall be restored and all excess excavation resulting from pole setting shall be removed by the Grantee.

Please contact me at (508) 532-6010 if you have any questions.

Yours very truly,

A handwritten signature in blue ink, appearing to read 'Eric V. Johnson'.

Eric V. Johnson, P.E.
City Engineer

cc: W. Sedewitz, Chief Engineer

K. Ronconi, DPW Highway and Sanitation

Albert E. Bessette
Right of Way Manager



365 State Street
Springfield, MA 01105

Phone 413 787-0310
Cell 413 441-3612
Fax 413 734-9123
albert.e.Bessette.jr@verizon.com

July 19, 2023

Framingham City Council
150 Concord Street
Framingham, MA 01702

**RE: Petition for Verizon job # 1A6H3QE
Normandy Road, Framingham, MA**

Dear Honorable City Council:

Enclosed find the following items in support of the above-referenced project:

1. Petition;
2. Petition Plan;
3. Order.

A Public Hearing and notice to abutters is required. A Verizon representative will attend the Public Hearing. Should any questions or comments arise concerning this matter prior to the hearing, please contact me at 413-787-0310. Your assistance is greatly appreciated.

Sincerely,

Albert E. Bessette, Jr.

Albert E. Bessette, Jr.
Right of Way Manager

Enc

PETITION FOR JOINT OR IDENTICAL POLE LOCATIONS

Dated: May 1, 2023

To the City Council

in FRAMINGHAM, Massachusetts

VERIZON NEW ENGLAND, INC. and NSTAR ELECTRIC COMPANY, d/b/a Eversource Energy request permission to locate poles, wires, cables and fixtures including the necessary anchors, guys and other such sustaining and protecting fixtures to be owned and used in common by your petitioners, along and across the following public way or ways:

NORMANDY ROAD: Place one (1) jointly owned pole numbered T.6B / E.6B on the north side of Normandy Road at a point approximately three hundred seventeen (317) feet easterly from the centerline of Flagg Drive. Said location will also be placed approximately twenty-five (25) feet westerly from existing pole T.6A / E.6A.

Reason: This work is required to support planned work southward on Rose Kennedy Lane; and to provide for the distribution of intelligence and telecommunications and the transmission of high and low voltage electric current.

Wherefore they pray that after due notice and hearing as provided by law, they be granted joint or identical locations for and permission to erect and maintain poles, wires and cables, together with anchors, guys and other such sustaining and protecting fixtures as they may find necessary, said poles to be erected substantially in accordance with the plan filed herewith marked-VZ N.E. Inc. Plan No. 1A6H3QE dated May 1, 2023.

Also for permission to lay and maintain underground laterals, cables and wires in the above or intersecting public ways for the purpose of making connections with such poles and buildings as each of said petitioners may desire for distributing purposes.

Your petitioners agree that space shall be reserved and maintained for the limited purpose of attaching one-way low voltage fire and police signaling wires owned by the municipality or governmental entity for public safety purposes only.

VERIZON NEW ENGLAND INC.

By: Albert E. Bessette Jr.
Albert E. Bessette, Right of Way Manager

NSTAR ELECTRIC COMPANY, d/b/a Eversource Energy

By: Richard M. Schifone
, Right of Way Representative

PETITION FOR JOINT OR IDENTICAL POLE LOCATIONS

Dated: May 1, 2023

To the City Council

in **FRAMINGHAM**, Massachusetts

VERIZON NEW ENGLAND, INC. and **NSTAR ELECTRIC COMPANY**, d/b/a Eversource Energy request permission to locate poles, wires, cables and fixtures including the necessary anchors, guys and other such sustaining and protecting fixtures to be owned and used in common by your petitioners, along and across the following public way or ways:

NORMANDY ROAD: Place one (1) jointly owned pole numbered T.6B / E.6B on the north side of Normandy Road at a point approximately three hundred seventeen (317) feet easterly from the centerline of Flagg Drive. Said location will also be placed approximately twenty-five (25) feet westerly from existing pole T.6A / E.6A.

Reason: This work is required to support planned work southward on Rose Kennedy Lane; and to provide for the distribution of intelligence and telecommunications and the transmission of high and low voltage electric current.

Wherefore they pray that after due notice and hearing as provided by law, they be granted joint or identical locations for and permission to erect and maintain poles, wires and cables, together with anchors, guys and other such sustaining and protecting fixtures as they may find necessary, said poles to be erected substantially in accordance with the plan filed herewith marked-VZ N.E. Inc. Plan No. 1A6H3QE dated May 1, 2023.

Also for permission to lay and maintain underground laterals, cables and wires in the above or intersecting public ways for the purpose of making connections with such poles and buildings as each of said petitioners may desire for distributing purposes.

Your petitioners agree that space shall be reserved and maintained for the limited purpose of attaching one-way low voltage fire and police signaling wires owned by the municipality or governmental entity for public safety purposes only.

VERIZON NEW ENGLAND INC.

By: Albert E. Bessette Jr.
Albert E. Bessette, Right of Way Manager

NSTAR ELECTRIC COMPANY, d/b/a Eversource Energy

By: Richard M. Schifone
, Right of Way Representative





PETITION PLAN

MUNICIPALITY FRAMINGHAM
 VERIZON NEW ENGLAND INC. & NSTAR ELECTRIC COMPANY
 d/b/a Eversource Energy

NO. 1A6H3QE
 DATE: May 1, 2023

SHOWING PROPOSED POLE ON NORMANDY ROAD

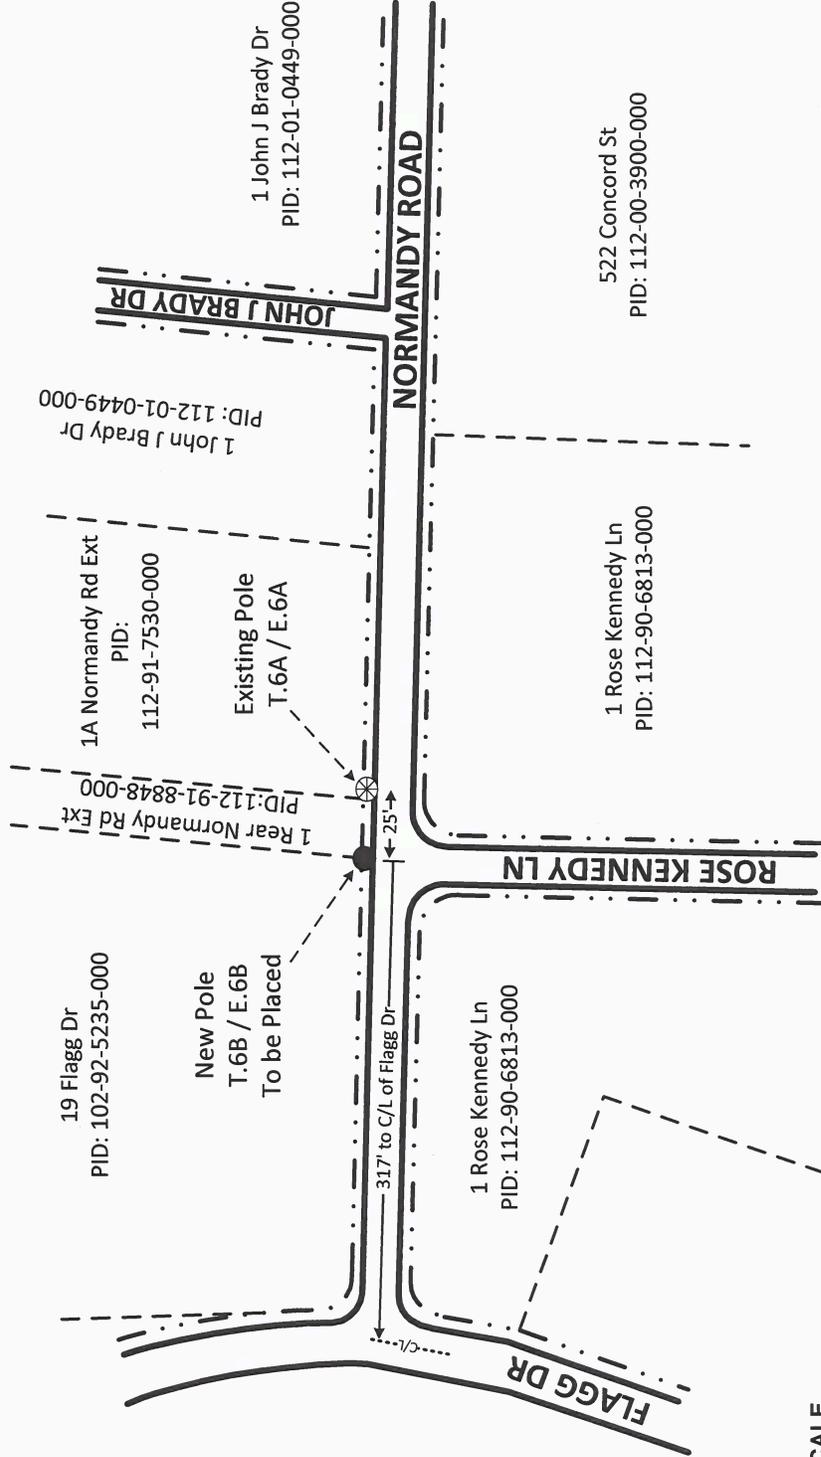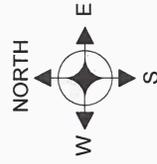

NOT TO SCALE

LEGEND

- PROPERTY LINE
- EDGE OF PAVEMENT
- · - · - EDGE OF ROADWAY

- ⊗ EXISTING JOINTLY OWNED POLE
- ⊗ PROPOSED JOINTLY OWNED POLE WITH ANCHOR