

**ORDER FOR LOCATION OF POLES
City of FRAMINGHAM Massachusetts**

WHEREAS, **NSTAR ELECTRIC COMPANY d/b/a EVERSOURCE ENERGY** has petitioned for permission to erect or construct a line of the transmission of electricity for lighting, heating or power upon, along and across the public way of ways of the City hereinafter specified, and notice has been given and a hearing held on said petition as provided by law.

It is ORDERED that **NSTAR ELECTRIC COMPANY d/b/a EVERSOURCE ENERGY** be and hereby is granted permission to erect or construct, and a location for, such a line of wires, poles and such other fixtures including anchors and guy as may be necessary to sustain or protect the wires of the line upon, along and across the following public way or ways of said City:

Central Street – Northerly side, approximately 40± feet east of Hallett Road

- **Install one (1) stub pole #31/23S**

Hearing Required

Also for permission to lay and maintain underground laterals, cables and wires in the above or intersecting public ways for the purpose of making connections with such poles and buildings as said petitioner may desire for distributing purposes.

All construction work under this Order shall be in accordance with the following conditions: Poles shall be of sound timber and located as shown on a plan made by **K. Rice** dated **October 12, 2023** on file with said petition. There may be attached to said poles by the said Company wires and cables necessary for the conduit of its business. All such wires and cables shall be placed at a height of not less that eighteen feet from the ground.

Certificate

We hereby certify that the foregoing Order was adopted after due notice and a public hearing as prescribed by Section 22 of Chapter 166 of the General Laws (Ter.Ed.), and any additions thereto or amendments thereof, to wit: after written notice of the time and place of the hearing mailed at least seven days prior to the date of the hearing by the City Council to all owners of real estate abutting upon that part of the way or ways upon, along or across with the line is to be constructed under said Order, as determined by the last preceding assessment for taxation, and a public hearing held on the **9th day of November, 2023, at 7:00 P.M.** in said City.

Certificate

I hereby certify that the foregoing are true copies of the Order of the City Council of the City of **FRAMINGHAM**, Massachusetts, duly adopted on the 9th day of November, 2023, and recorded with the records of location Orders of said City, Book 17, Page 23-16, and of the certificate of notice of hearing thereon required by Section 22 of Chapter 166 of the General Laws (Ter. Ed.), and any additions to thereto or amendments thereof, as the same appear of record.

Attest: 

Lisa A. Ferguson, Clerk of the City of **FRAMINGHAM** Massachusetts
Emily Butler, Assistant Clerk of the City of **FRAMINGHAM** Massachusetts

**PETITION OF NSTAR ELECTRIC COMPANY dba EVERSOURCE ENERGY
FOR LOCATION OF POLES**

To the **CITY COUNCIL** of the City of **FRAMINGHAM**, Massachusetts:

Respectfully represents **NSTAR ELECTRIC COMPANY d/b/a EVERSOURCE ENERGY**, a company incorporated for the transmission of electricity for lighting, heating, or power, that it desires to construct a line for such transmission upon, along and across the public way or ways hereinafter specified.

WHEREFORE, your petitioner prays that, after due notice and hearing as provided by law, the Council may by Order grant to your petitioner permission to erect or construct, and a location for, such a line of wires, poles and such other fixtures including anchors and guys as may be necessary to sustain or protect the wires of the line, the said poles to be located, substantially as shown on the plans made by **K. Rice** dated **October 12, 2023** and filed herewith, upon, along and across the following public way or ways of said City

Central Street – Northerly side, approximately 40± feet east of Hallett Road

- **Install one (1) stub pole #31/23S**

Hearing Required

Also, for permission to lay and maintain underground laterals, cables, and wires in the above or intersecting public ways for the purpose of making connections with such poles and buildings as each of said petitioners may desire for distributing purposes. Your petitioners agree to reserve space for one crossarm at a suitable point upon each of said poles for the telephone, fire and police signal wires owned by the City and used for municipal purposes.

**NSTAR ELECTRIC COMPANY
DbA EVERSOURCE ENERGY**


BY *Richard M. Schifone*

Richard M. Schifone
Rights & Permits, Supervisor

Dated this 9th day of November, 2023

City of **FRAMINGHAM**, Massachusetts

Received and filed November 14 2023.

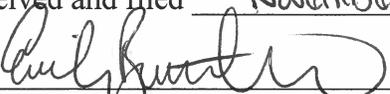

Lisa A. Ferguson, City Clerk
Emily Butler, Assistant City Clerk



CITY OF FRAMINGHAM

DEPARTMENT OF PUBLIC WORKS | OPERATIONS

OPERATIONS CENTER
100 Western Avenue
Framingham, MA 01702

508-532-6010
engineering@framinghamma.gov
www.framinghamma.gov

October 17, 2023

City Council
City of Framingham
Memorial Building
150 Concord Street
Framingham, MA 01702

Re: Central Street - Grant of Location Request – WO # 14607818

Dear City Council,

The Department of Public Works (DPW) is in receipt of a request from NSTAR ELECTRIC COMPANY d/b/a as EVERSOURCE ENGERGY to install one (1) stub pole #31/23 to be owned and used by the petitioner.

We have reviewed this Grant of Location request submitted to the City Council and recommend approval subject to the following conditions:

1. The applicant shall call Dig-safe to mark out the location of the water main before construction.
2. The proposed stub pole shall be installed a minimum five feet away from City utilities. The DPW requests notification prior to the start of work to verify final location in the field.
3. All work shall conform to the City of Framingham construction standards.
4. The proposed work shall be inspected by the City of Framingham DPW to verify that no public utilities are adversely affected.
5. The area in the vicinity of the work shall be restored and all excess excavation resulting from pole setting shall be removed by the Grantee.

Please contact me at (508) 532-6010 if you have any questions.


Yours very truly,

A handwritten signature in blue ink, appearing to read 'Eric V. Johnson'.

Eric V. Johnson, P.E.
City Engineer

cc: W. Sedewitz, Chief Engineer

K. Ronconi, DPW Highway and Sanitation

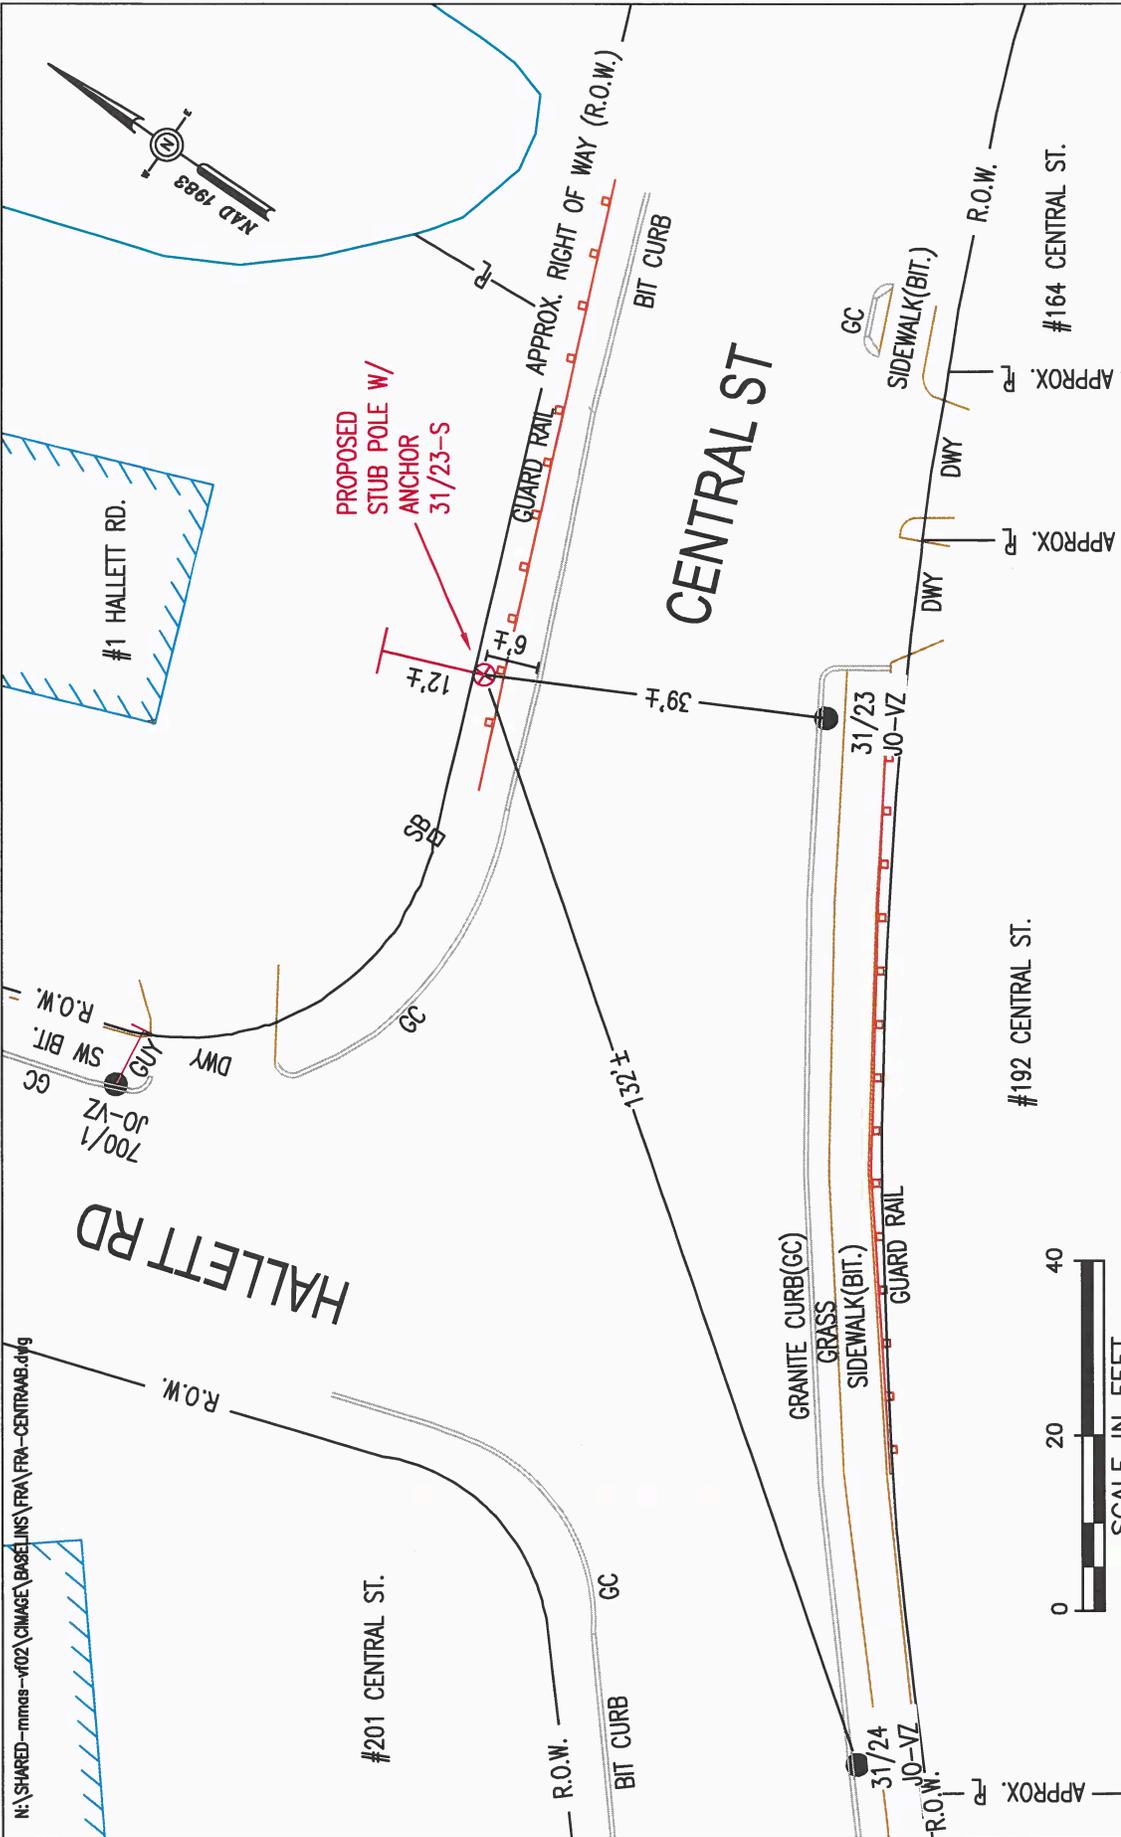

<p>NSTAR EVERSOURCE <small>REGULATORY GROUP</small> 1165 MASSACHUSETTS AVE. DORCHESTER, MASS. 02125</p> <p>Plan of CENTRAL STREET @ HALLETT ROAD FRAMINGHAM</p>	
C#	
Ward #	
Work Order #	14607818
Surveyed by:	SJ/GR
Research by:	GR
Plotted by:	SJ
Proposed Structures:	SJ
Approved:	K. RICE
P#	1 of 1
Scale	1"=20'
Date	OCTOBER 12, 2023
<p>Showing PROPOSED STUB POLE AND ANCHOR LOCATION</p>	
<p>Proposed pole locations shown thus ⊕</p>	
<p>Pole locations to be abandoned, shown thus ○</p>	
<p>Proposed Anchor Guy shown thus T</p>	
<p>Proposed Hip Guy shown thus T±</p>	
<p>Proposed Underground location shown thus —</p>	
<p>Proposed Push Brace shown thus ⊕</p>	
<p>Existing Pole location shown thus ●</p>	
<p>BY YOUR USE OF THE INFORMATION CONTAINED IN THIS MAP, YOU AGREE THAT NO WARRANTY OF ANY KIND, EXPRESS OR IMPLIED, IS GIVEN WITH RESPECT TO THE INFORMATION. NEITHER NSTAR ELECTRIC COMPANY, NSTAR GAS COMPANY NOR ITS PARENTS, AFFILIATES, OFFICERS, DIRECTORS, SHAREHOLDERS, EMPLOYEES OR AGENTS (COLLECTIVELY THE "NSTAR ENTITIES") SHALL BE LIABLE FOR ANY LOSS OR INJURY CAUSED IN WHOLE OR IN PART BY USE OF THIS INFORMATION, OR IN RELIANCE UPON IT, TO THE MAXIMUM EXTENT ALLOWED BY LAW. YOU AGREE TO HOLD THE NSTAR ENTITIES, INDIVIDUALLY AND HOLD THE NSTAR ENTITIES HARMLESS FROM ANY SUCH LOSS OR INJURY.</p> <p>THE INFORMATION MAY NOT REPRESENT A SURVEY, MAY NOT BE THE MOST COMPLETE AND IS SUBJECT TO CHANGE WITHOUT NOTICE. NO LIABILITY IS ASSUMED FOR THE ACCURACY OF THE INFORMATION, EITHER EXPRESSED OR IMPLIED. UNAUTHORIZED ATTEMPTS TO MODIFY THE INFORMATION OR USE THE INFORMATION FOR OTHER THAN ITS INTENDED PURPOSES ARE PROHIBITED.</p>	





157 Cordaville Road
Southborough, MA 01772

October 15, 2023

City Council
City of Framingham
150 Concord Street
Room 121
Framingham, MA 01702

RE: Central Street
Framingham, MA
W.O. #14607818

Hearing Required

Dear Members of the Board,

The enclosed petition and plan are being presented by the NSTAR ELECTRIC COMPANY d/b/a EVERSOURCE ENERGY for obtaining a Grant of Location to install one (1) stub pole, #31/23S.

This work is necessary to provide support to existing pole #31/23. Existing tree guy to be removed from dead tree.

If you have any further questions, contact Chris Cosby @ (508) 305-6989.
Your prompt attention to this matter would be greatly appreciated.

Very truly yours,

Richard M. Schifone

Richard M. Schifone
Rights and Permits, Supervisor

RMS/sky
Attachments