




Program Year & Phase

- A-1 : 181,600 lf
- A-2 : 188,600 lf
- B-1 : 134,700 lf
- B-2 : 150,900 lf
- C-1 : 111,500 lf
- C-2 : 218,400 lf
- D-1 : 150,400 lf
- D-2 : 181,500 lf

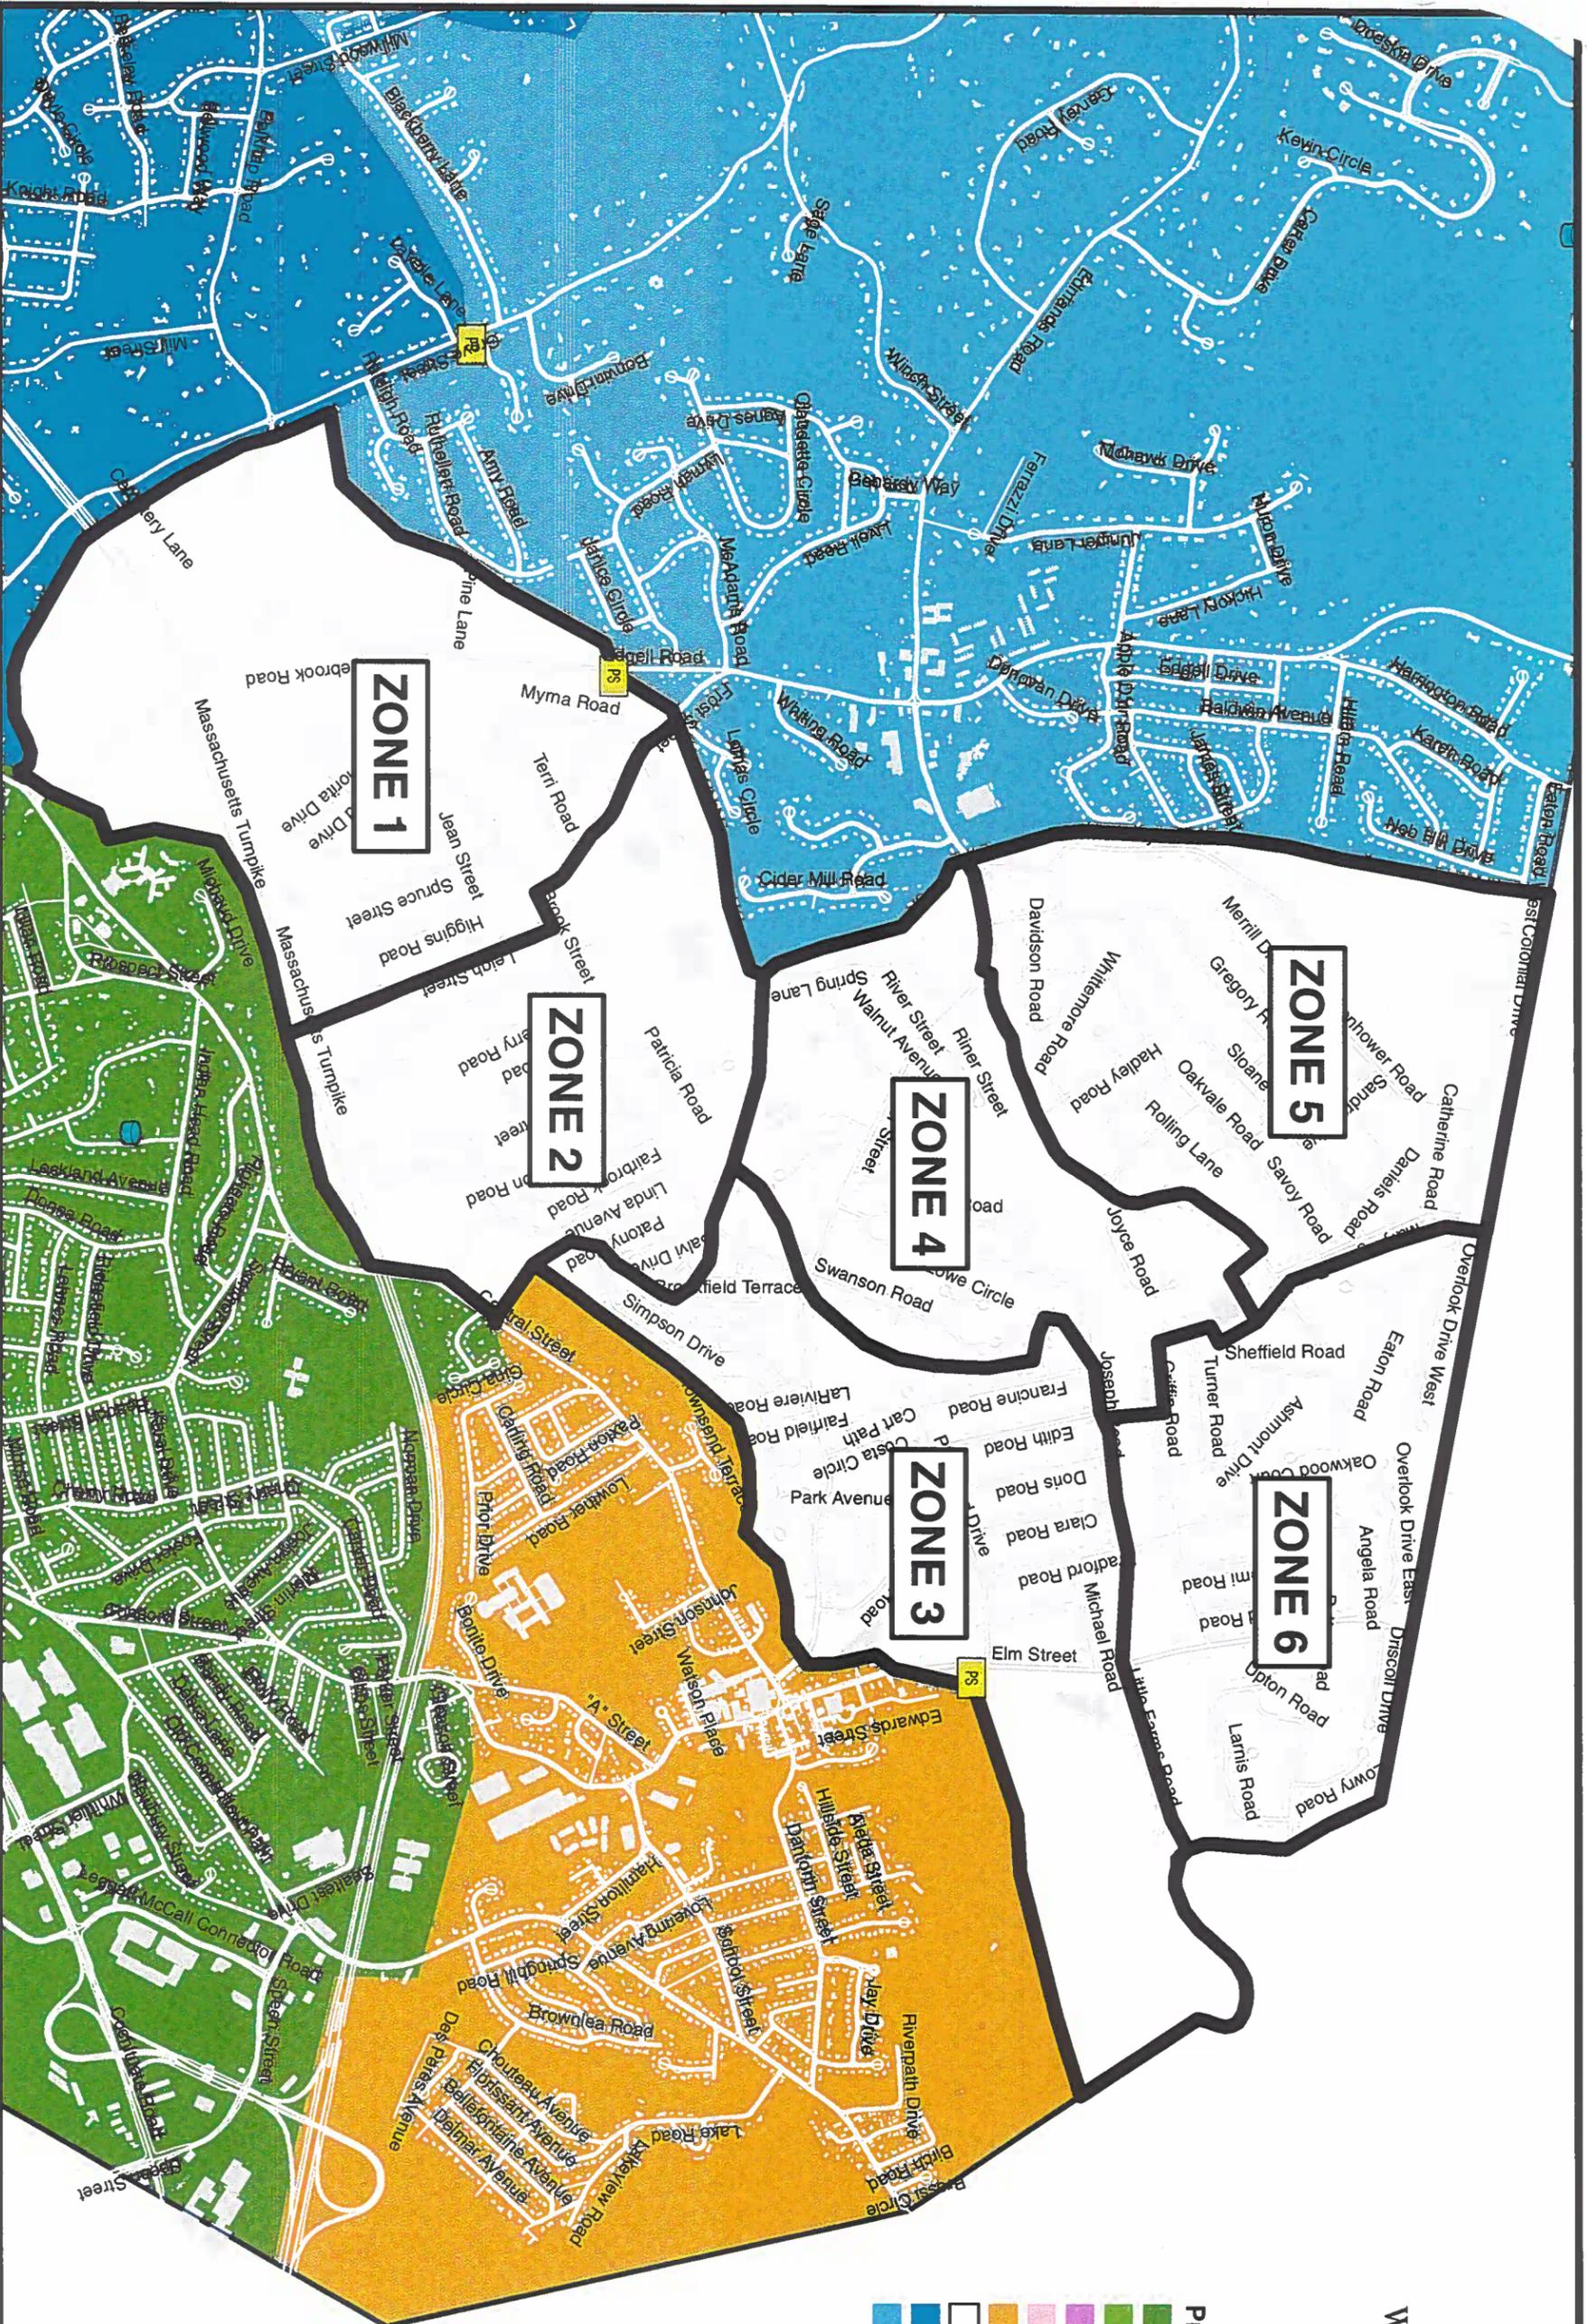

ZONE 1

ZONE 2

ZONE 4

ZONE 3

ZONE 5

ZONE 6



www.BETA-inc.com

Unidirectional Flushing Program
Framingham, MA
Phase C2