

PETITION FOR CONDUIT LOCATION

To the City of Framingham City Council, Framingham, Massachusetts.

Eversource Energy requests permission to lay and maintain underground gas main and service pipelines under the surface of the following public way or private way:

Plan name: Colonel James M Haplin Dr – Framingham – Grant Plan - Sheet 1 of 1

To install approximately 530' of 6" HDPE intermediate pressure gas main on Colonel James M Haplin Dr from the intersection of Eames St at Herbert St to private property at #227 Arlington St. This proposed 6" HDPE intermediate pressure gas main is to support the elimination of the existing 2" Coated Steel high pressure gas main and services to existing buildings at #223-227 Arlington St.

Also, for permission to lay and maintain underground pipelines, regulator pits in the above or intersecting public ways for purpose of making connections with such pipelines and buildings as it may desire for distributing purposes.

Date: 10/07/2025

Hussein Alhady
Senior Engineer
Gas Project Engineering
Eversource Energy
157 Cordaville Rd.
Southborough, MA 01772
(617) 620-5257
hussein.alhady@eversource.com

ORDER FOR CONDUIT LOCATION

The City Council of the City of Framingham, Massachusetts.
ORDERED

That permission be and hereby is granted to Eversource Energy to lay and maintain underground pipelines and regulator pits, under the surface of the following public ways as requested in petition(s) of said company dated as listed below:

To install approximately 530' of 6" HDPE intermediate pressure gas main on Colonel James M Haplin Dr from the intersection of Eames St at Herbert St to private property at #227 Arlington St. This proposed 6" HDPE intermediate pressure gas main is to support the elimination of the existing 2" Coated Steel high pressure gas main and services to existing buildings at #223-227 Arlington St.

A handwritten signature in blue ink, reading "Lisa A. Ferguson", is written over a horizontal line.

Lisa A. Ferguson, City Clerk

Emily L. Butler, Assistant City
Clerk

I hereby certify that the foregoing is a true copy of a location order, and certificate of hearing with notice adopted by the City Council of the City of Framingham, Massachusetts, on the 2nd day of December and recorded with the records of location orders of said Town, Book 17, Page 25-4. This certified copy is made under the provisions of City Chapter 166 of General Laws and any additions thereto or amendments thereof.

Attest:



Lisa A. Ferguson, City Clerk
Emily L. Butler, Assistant City Clerk



CITY OF FRAMINGHAM

DEPARTMENT OF PUBLIC WORKS | OPERATIONS

OPERATIONS CENTER
100 Western Avenue
Framingham, MA 01702

508-532-6010
engineering@framinghamma.gov
www.framinghamma.gov

October 21, 2025

City Council
City of Framingham
Memorial Building
150 Concord Street
Framingham, MA 01702

Re: Colonel James Halpin Drive - Grant of Location Request for 6-inch gas main

Dear City Council,

The Department of Public Works (Department) is in receipt of a request dated October 10, 2025 from Eversource Gas to lay, maintain, and operate underground HDPE gas main, service pipelines, and regulator pits within the above referenced public ways as a system extension. The request entails the construction of 530 linear feet of 6-inch diameter HDPE gas main. We have reviewed the Grant of Location request submitted to the City Council and recommend approval subject to the following conditions:

1. The proposed work will require Street Opening Permits issued by the Department for the proposed gas mains to be constructed within the public layout of the above referenced roadways. The roadway pavement shall be restored as required by the Street Opening Permit.
2. All disturbed landscape areas shall be replaced in-kind and as required by the City of Framingham Construction Standards.
3. The proposed work shall be inspected by the Department to verify no public utilities are adversely affected.
4. All work shall be coordinated with adjacent residences. The construction shall be conducted and scheduled to minimize impacts to project abutters and the travelling public.

Please contact me at (508) 532-6010 if you have any questions.


Yours very truly,

A handwritten signature in blue ink, appearing to read 'Eric V. Johnson'.

Eric V. Johnson, P.E.
City Engineer

cc: R. Lewis, DPW

M. Hupfer, DPW

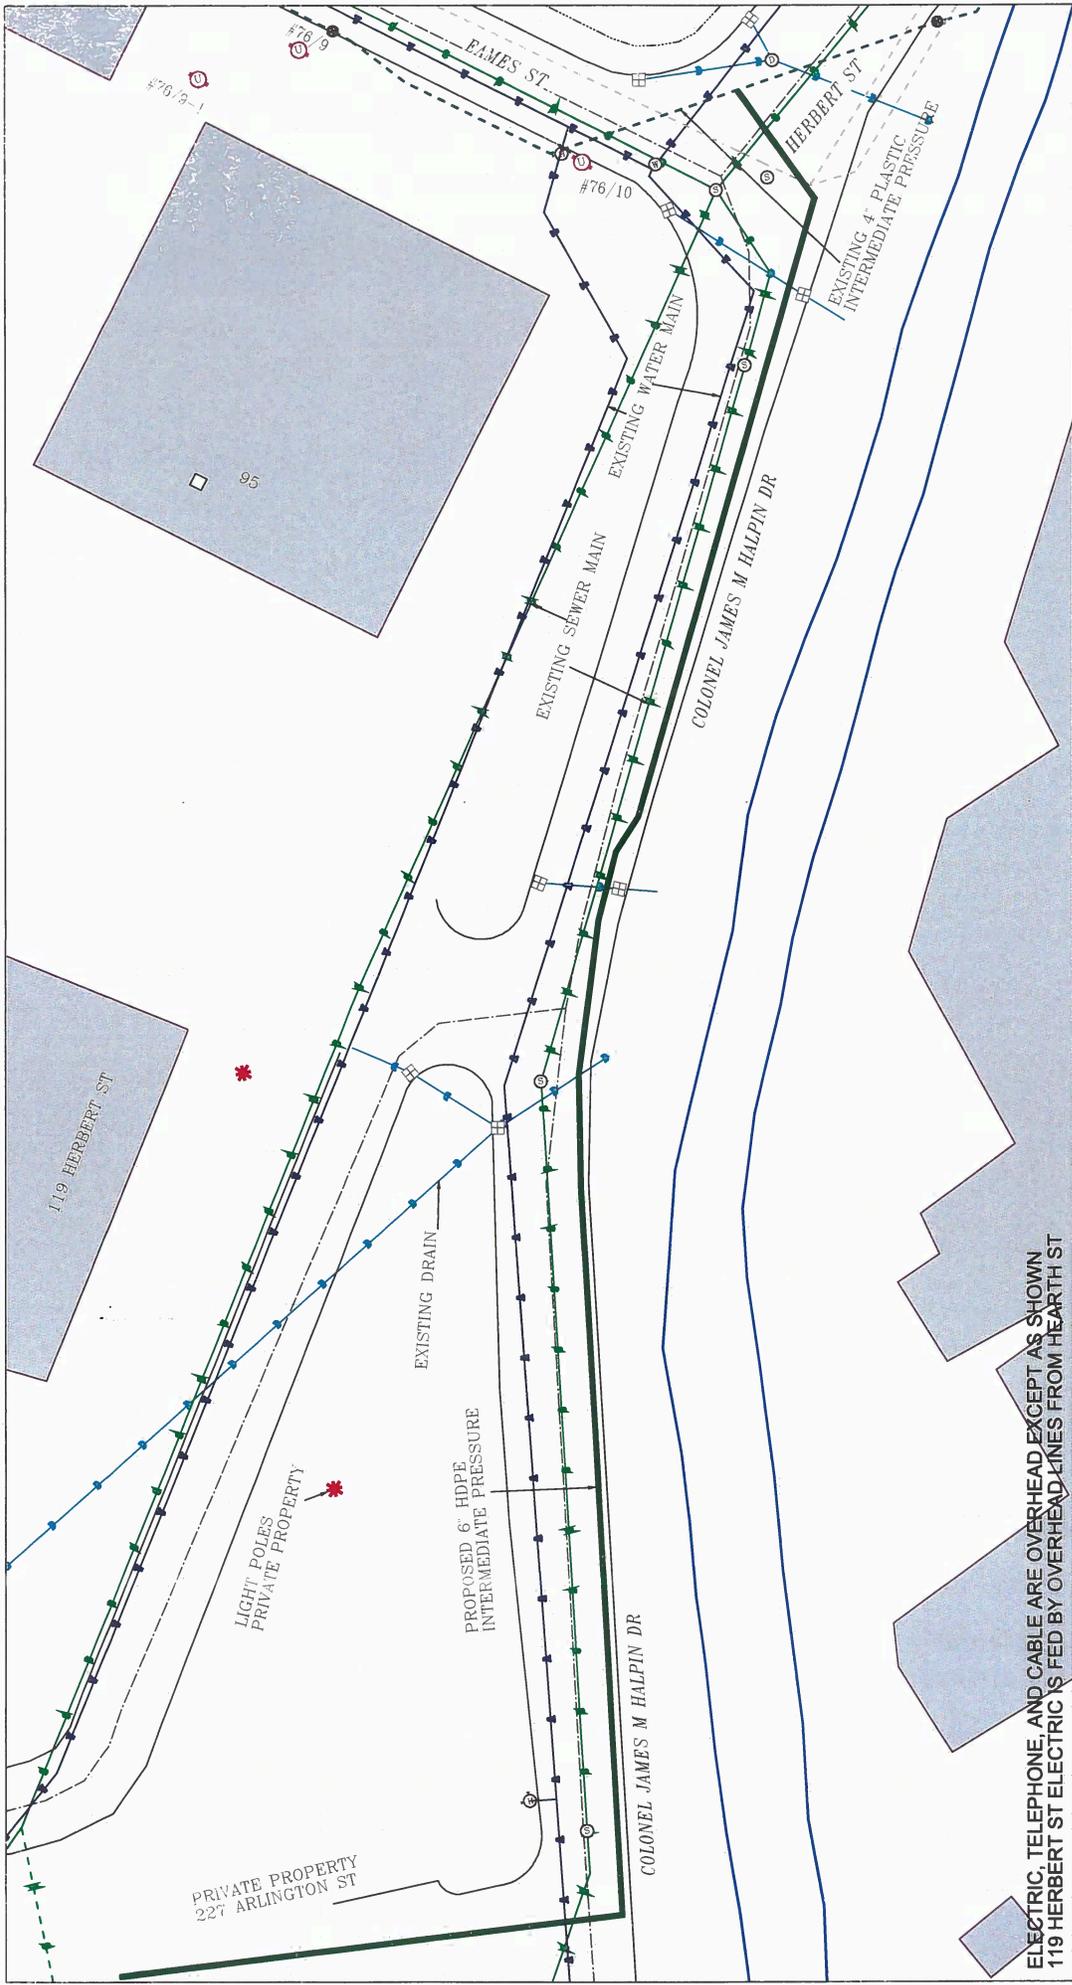

ELECTRIC, TELEPHONE, AND CABLE ARE OVERHEAD EXCEPT AS SHOWN
119 HERBERT ST ELECTRIC IS FED BY OVERHEAD LINES FROM HEARTH ST



MASS LAW
 BEFORE DIGGING, ALWAYS CALL 811 TO REPORT ANY UTILITIES TO BE LOCATED.
 Call Dig-safe 1-811

IMPORTANT - DO NOT SCALE
 This drawing provides approximate locations only and all facility information may not be shown. Contact utility owners to verify existing and proposed locations. Verify the location and depth of any existing or proposed utilities before excavation. The location and depth of any underground utilities may be indicated.

Address: Colonel James M Halpin Dr - Grant Plan - Sheet 1 of 1
City / Town: Framingham, MA