

**ORDER FOR LOCATION FOR CONDUITS AND MANHOLES  
City of FRAMINGHAM**

WHEREAS, **NSTAR ELECTRIC COMPANY d/b/a EVERSOURCE ENERGY** has petitioned for permission to construct a line for the transmission of electricity for lighting, heating or power under the public way or ways of the City thereafter specified, and notice has been given and a hearing held on said petition as provided by law.

It is **ORDERED** that **NSTAR ELECTRIC COMPANY d/b/a EVERSOURCE ENERGY COMPANY** be and hereby is granted permission to construct and a location for, such a line of conduits and manholes with the necessary wires and cables therein under the following public way or ways of said City:

**Pusan Road – Northerly, from PMH29364 to PMH29366**

- **Install approximately 140± feet of conduit at PMH29364**

**Pusan Road – Northeasterly, from PMH29364 to PMH29367 and PMH29368**


- **Install approximately 325± feet of conduit at PMH29364**

**Hearing Required**

All construction work under this Order shall be in accordance with the following conditions:

1. Conduits and manholes shall be located as shown on the plan made by **K. Rice, dated October 2, 2025**, on the file with said petition.
2. Said shall comply with the requirements of existing by-laws and such as may hereafter be adopted governing the construction and maintenance of conduits and manholes.
3. Company All work shall be done to the satisfaction of the City Council or such officer or officers as it may appoint to supervise the work.

Attest:

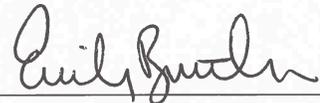


\_\_\_\_\_  
Lisa A. Fersuon, City Clerk  
Emily L. Butler, Assistant City Clerk

We hereby certify that the foregoing Order was adopted after due notice and a public hearing as prescribed by Section 22 of Chapter 166 of the General Laws (Ter. Ed.), and any additions thereto or amendments thereof, to wit:-after written notice of the time and place of the hearing mailed at least seven days prior to the date of the hearing by the Selectmen to all owners of real estate abutting upon that part of the way or ways upon, along or across which the line is to be constructed under said Order, as determined by the last preceding assessment for taxation, and a public hearing held on the 16<sup>th</sup> day of December 2025 at 7:00PM in said City.

I hereby certify that the foregoing are true copies of the Order of the **City Council** of the City of **FRAMINGHAM**, Massachusetts, duly adopted on the 16<sup>th</sup> day of Decmber, 2025 and recorded with the records of location Orders of said City, Book 17, Page 25-5 and of the certificate of notice of hearing thereon required by Section 22 of Chapter 166 of the General Laws (Ter.Ed.) and any additions thereto or amendments thereof, as the same appear of record.

Attest:

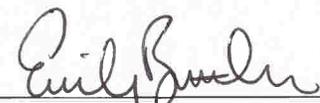

\_\_\_\_\_  
Lisa A. Fersuon, City Clerk  
Emily L. Butler, Assistant City Clerk



# CITY OF FRAMINGHAM

DEPARTMENT OF PUBLIC WORKS | OPERATIONS

---

OPERATIONS CENTER  
100 Western Avenue  
Framingham, MA 01702

508-532-6010  
engineering@framinghamma.gov  
www.framinghamma.gov

October 29, 2025

City Council  
City of Framingham  
Memorial Building  
150 Concord Street  
Framingham, MA 01702

Re: Pusan Road - Grant of Location Request – NSTAR W.O. #18967517

Dear City Council,

The Department of Public Works (DPW) is in receipt of a request from Eversource Energy to locate four conduits across Pusan Road as represented under submitted Grant of Location application package dated October 8, 2025. The conduits shall be owned and maintain by the Petitioner.

We have reviewed this Grant of Location request submitted to the City Council and recommend approval subject to the following conditions:

1. DPW requests notification prior to the start of work to verify final location in the field and that no public utilities are adversely affected.
2. The applicant shall obtain a Street Opening Permit and a Trench Opening Permit for this work.
3. The applicant shall submit a traffic management plan to DPW for review and approval prior to construction.
4. The applicant shall fully replace and restore all sidewalk, curbing, and roadway infrastructure impacted by this work.
5. All work shall conform to the City of Framingham construction standards.

Please contact me at (508) 532-6010 if you have any questions.


Yours very truly,

A handwritten signature in blue ink, appearing to read "Eric V. Johnson".

Eric V. Johnson, P.E.  
City Engineer

cc: R. Lewis, DPW



M. Hupfer, DPW

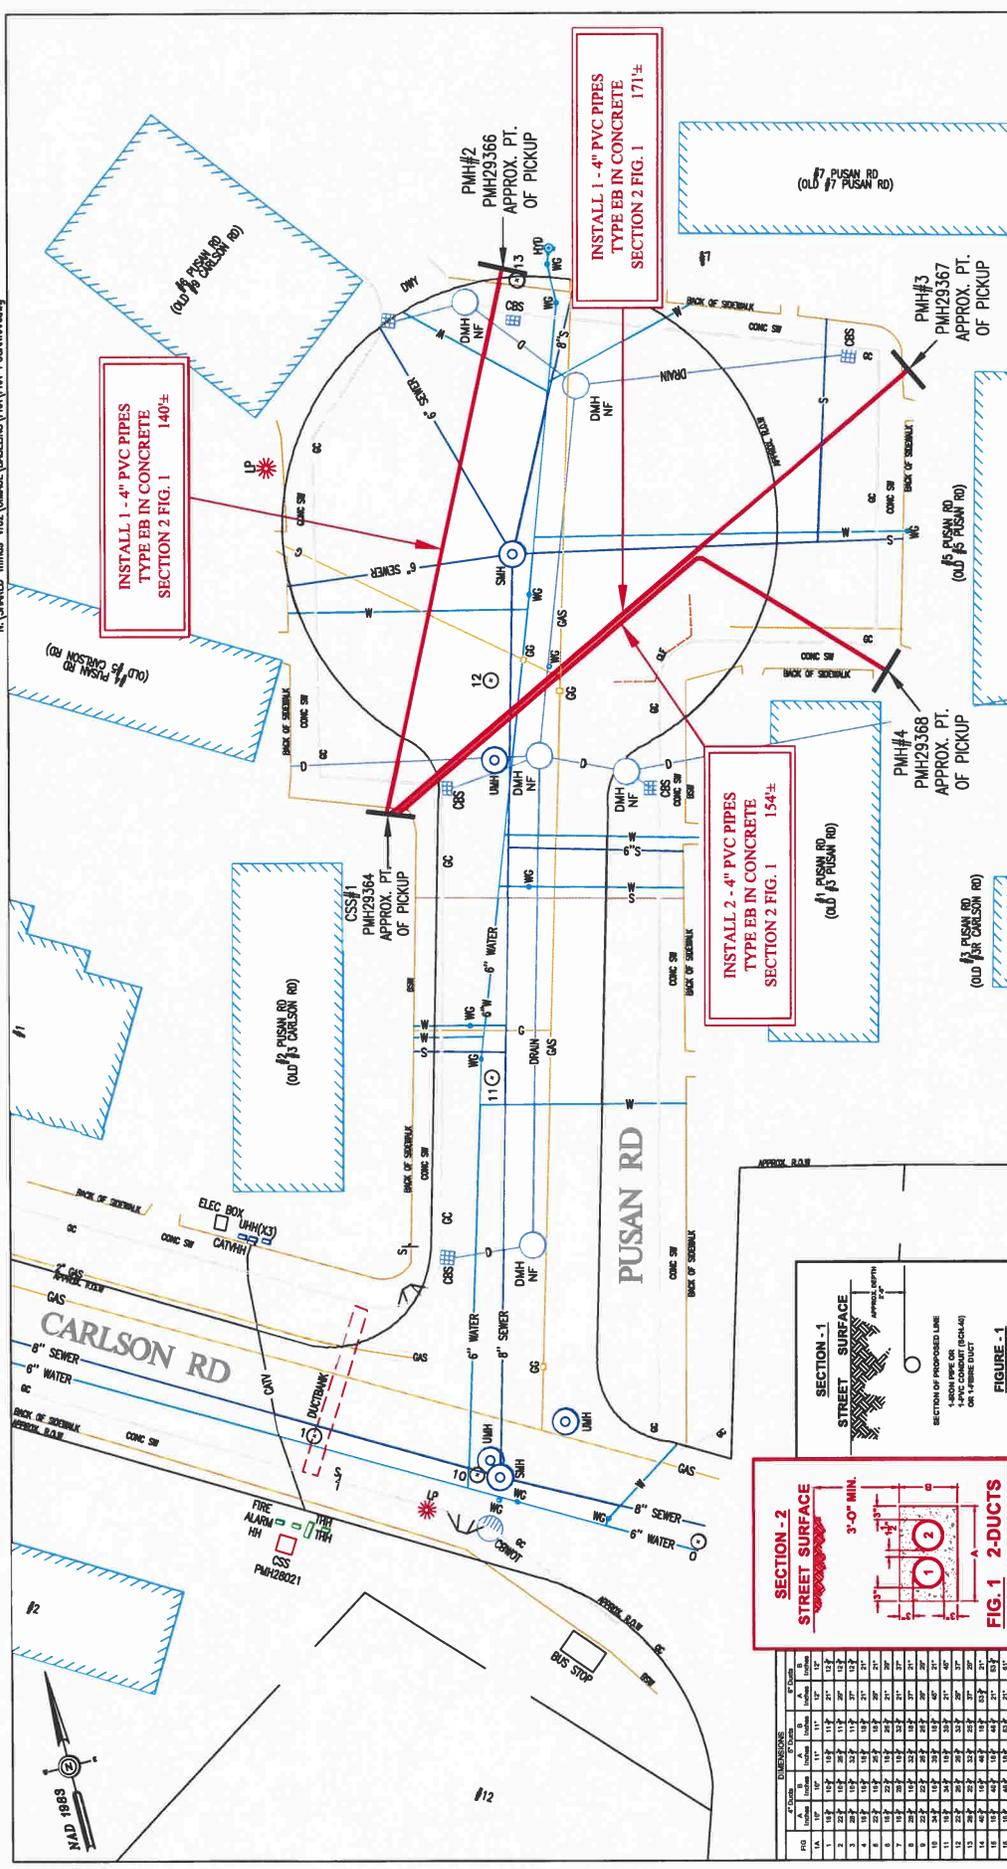


INSTALL 1 - 4" PVC PIPES  
TYPE EB IN CONCRETE  
SECTION 2 FIG. 1 140±

INSTALL 1 - 4" PVC PIPES  
TYPE EB IN CONCRETE  
SECTION 2 FIG. 1 171±

INSTALL 2 - 4" PVC PIPES  
TYPE EB IN CONCRETE  
SECTION 2 FIG. 1 154±

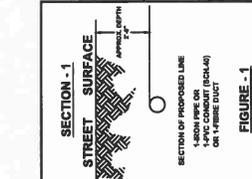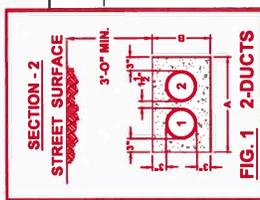

**NOTE:**  
EVERSOURCE CONSTRUCTION WILL  
MAINTAIN 18" OF CLEARANCE BY  
GOING EITHER OVER OR UNDER ANY  
UTILITIES IT CROSSES.

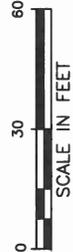

**EVERSOURCE**  
2016  
1165 MASSACHUSETTS AVE. DORCHESTER, MASS. 01925

Plan of CARLSON RD @ PUSAN RD  
FRAMINGHAM

Showing PROPOSED CONDUIT LOCATION

C# 245-25  
Work Order # 1987517  
Surveyed by: N/A  
Research by: GR/LM  
Plotted by: LM

Proposed Structures: LM  
Approved: K. ROCE  
Scale: 1"=30'  
Date: OCTOBER 2, 2025

REQUIRES 72 HOURS ADVANCE NOTICE TO UTILITY COMPANIES  
BEFORE DIGGING BY ANYONE. CALL DIG-SAFE 1-888-344-7233

MASS. LAW  
BY YOUR USE OF THE INFORMATION CONTAINED IN THIS MAP, YOU AGREE THAT NO WARRANTY OF ANY KIND IS MADE BY EVERSOURCE FOR THE ACCURACY OF THE INFORMATION CONTAINED HEREIN. EVERSOURCE SHALL NOT BE LIABLE FOR ANY LOSS OR DAMAGE, INCLUDING REASONABLE ATTORNEY'S FEES, ARISING FROM THE USE OF THIS INFORMATION. THE INFORMATION IS PROVIDED AS IS AND WITHOUT WARRANTY OF ANY KIND. EVERSOURCE SHALL NOT BE LIABLE FOR ANY LOSS OR DAMAGE, INCLUDING REASONABLE ATTORNEY'S FEES, ARISING FROM THE USE OF THIS INFORMATION. THE INFORMATION IS PROVIDED AS IS AND WITHOUT WARRANTY OF ANY KIND.

REQUIRES 72 HOURS ADVANCE NOTICE TO UTILITY COMPANIES  
BEFORE DIGGING BY ANYONE. CALL DIG-SAFE 1-888-344-7233

Sheet 1 of 1