
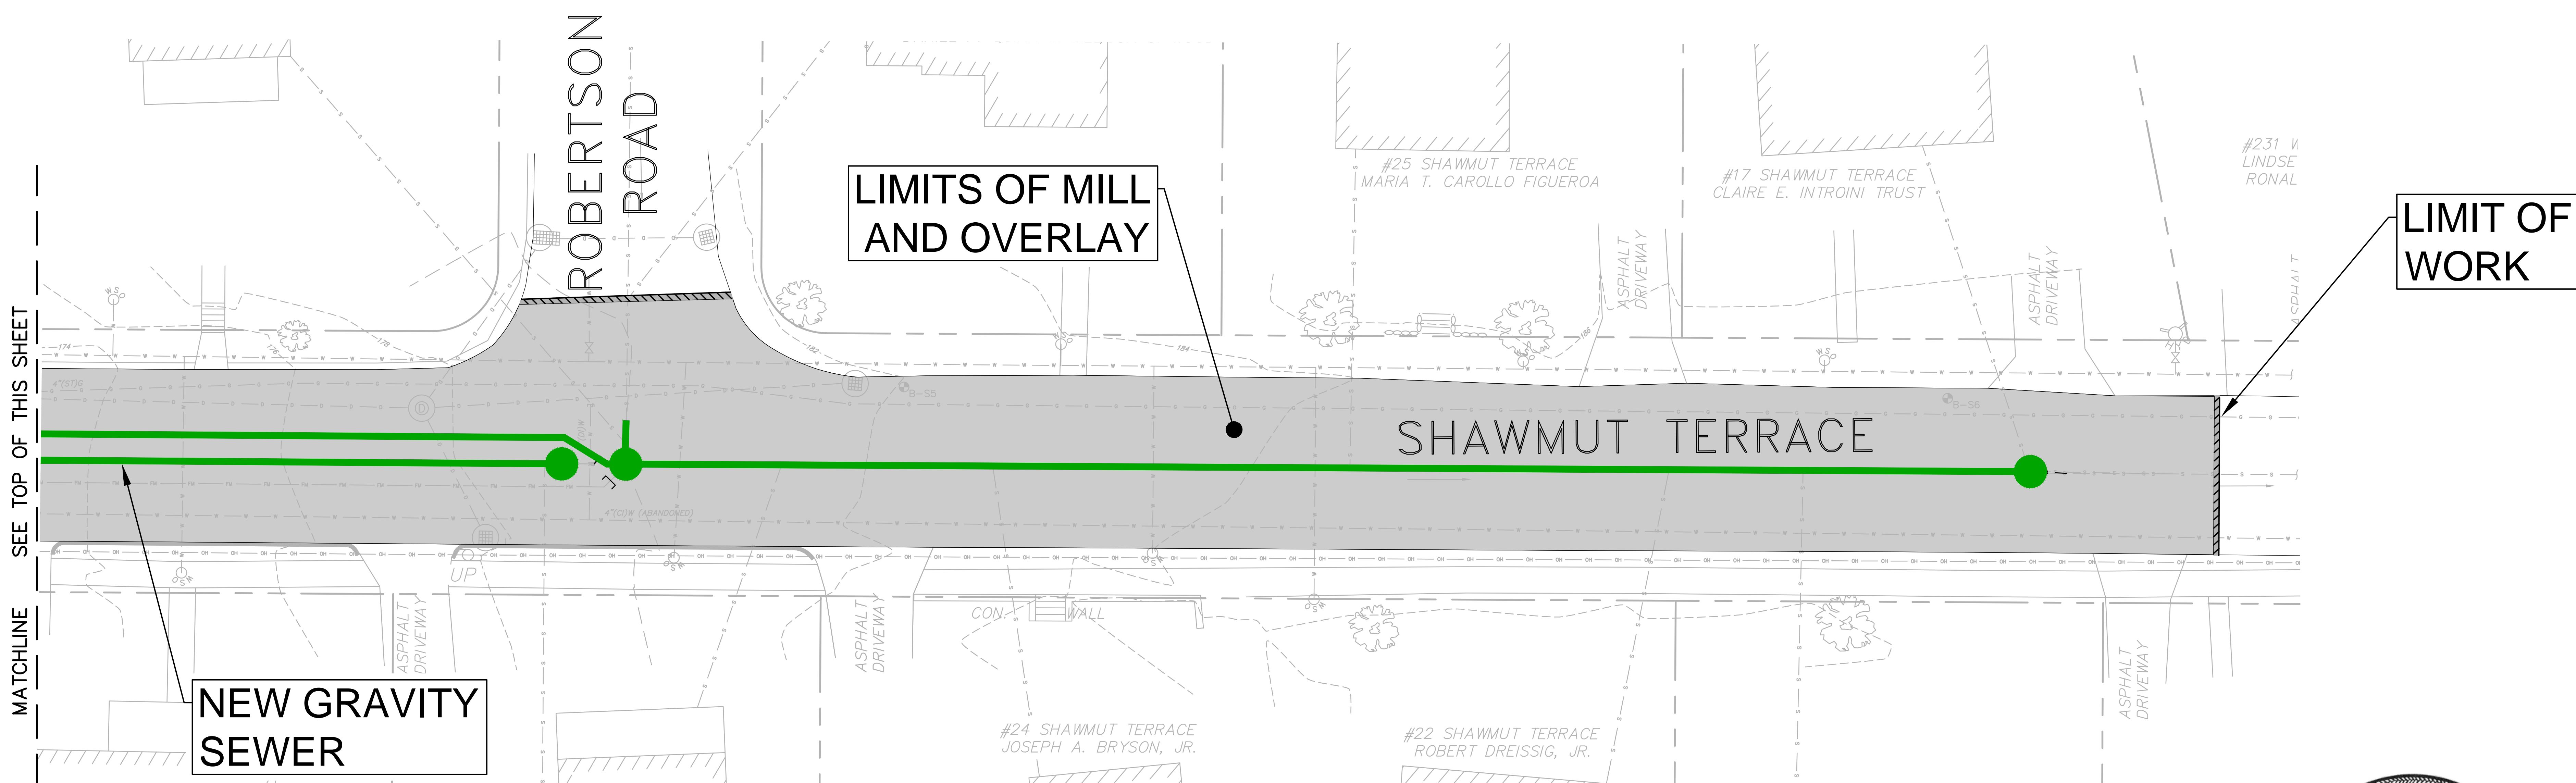


FRAMINGHAM DEPARTMENT OF PUBLIC WORKS

SHAWMUT PUMP STATION

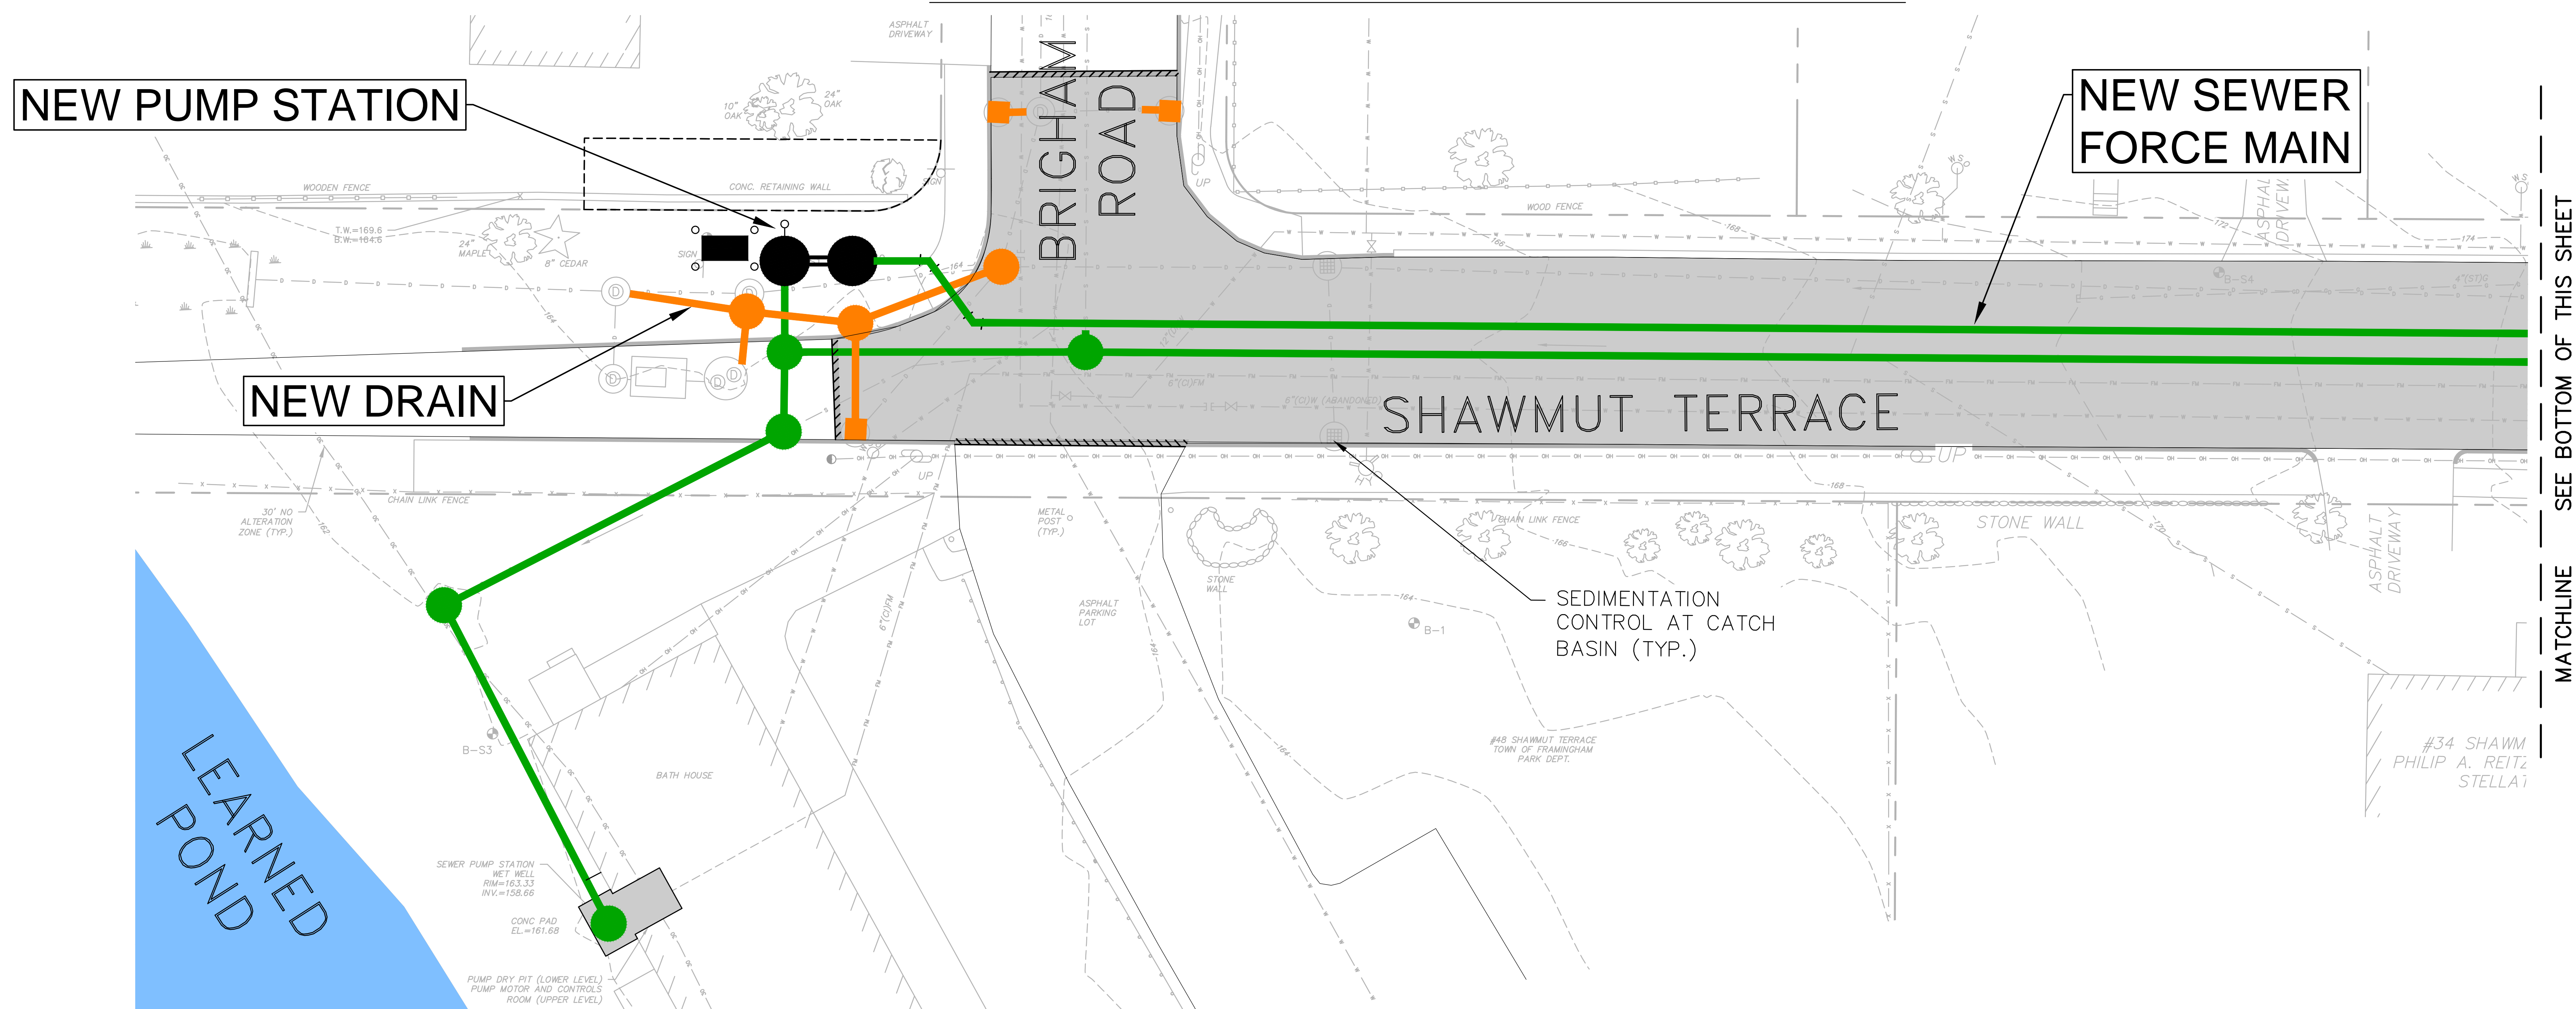

SEWER WORK SUMMARY

- REPLACE SEWER PUMP STATION
- REPLACE SEWER FORCE MAIN
- REPLACE GRAVITY SEWER

DRAIN WORK SUMMARY

- REPLACE DRAIN PIPES, MANHOLES AND CATCH BASINS

ROAD WORK SUMMARY

- TRENCH PAVING
- FULL WIDTH MILL AND OVERLAY

