

NUMBER	DATE	MADE BY	CHECKED BY	REVISIONS


DRAWN BY: _____
 DESIGNED BY: _____
 CHECKED BY: _____

REGISTERED PROFESSIONAL PREPARED BY



SUBCONSULTANT



SCALE

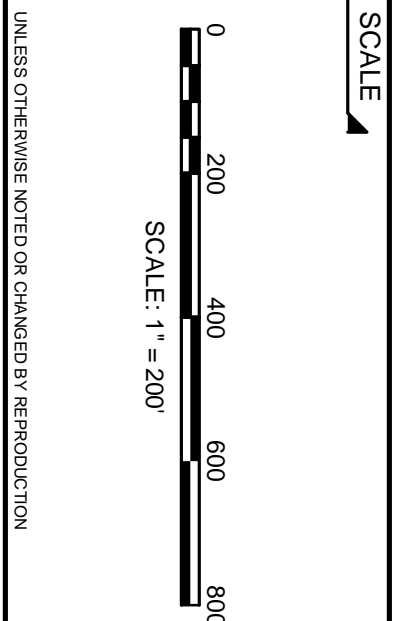


TITLE

City Of Framingham, Massachusetts
Union Avenue Utilities - Contract 2
DETOUR PLAN
 MODIFIED PHASE A-2
 (5/17/2019)

BETA JOB NO. 5553
 ISSUE DATE 2/2/2018
 SHEET NO. TMP - 5

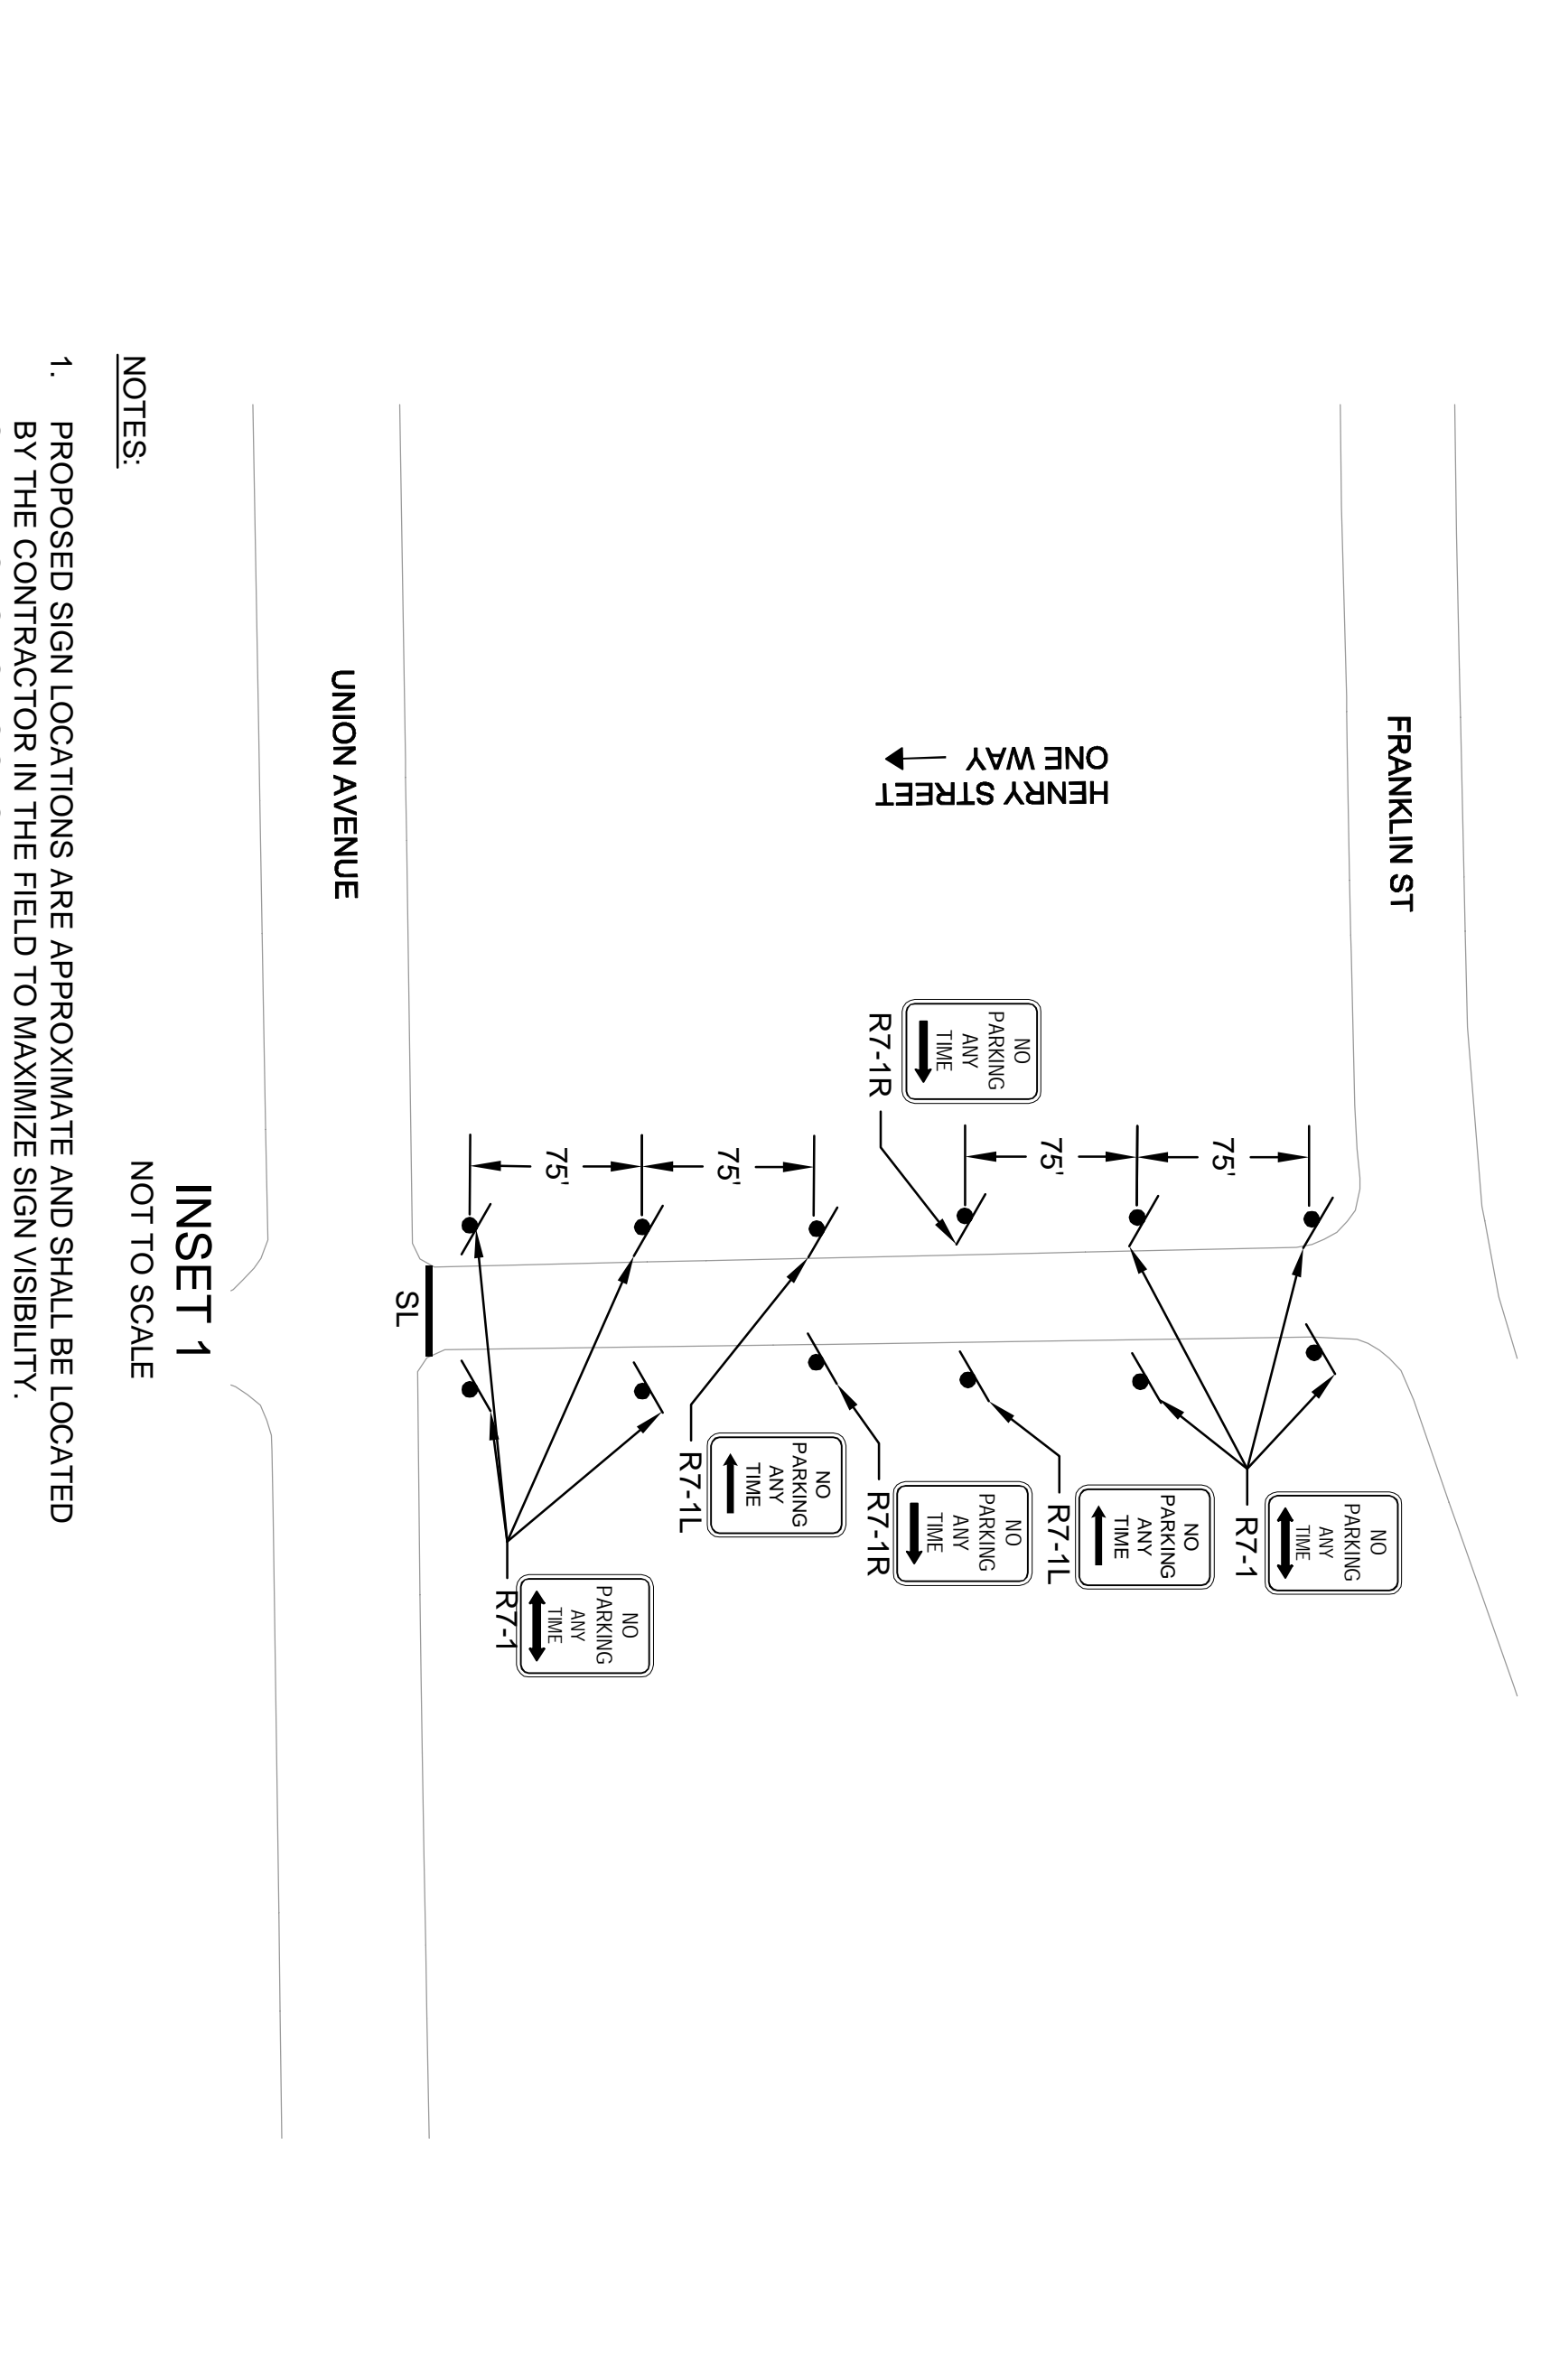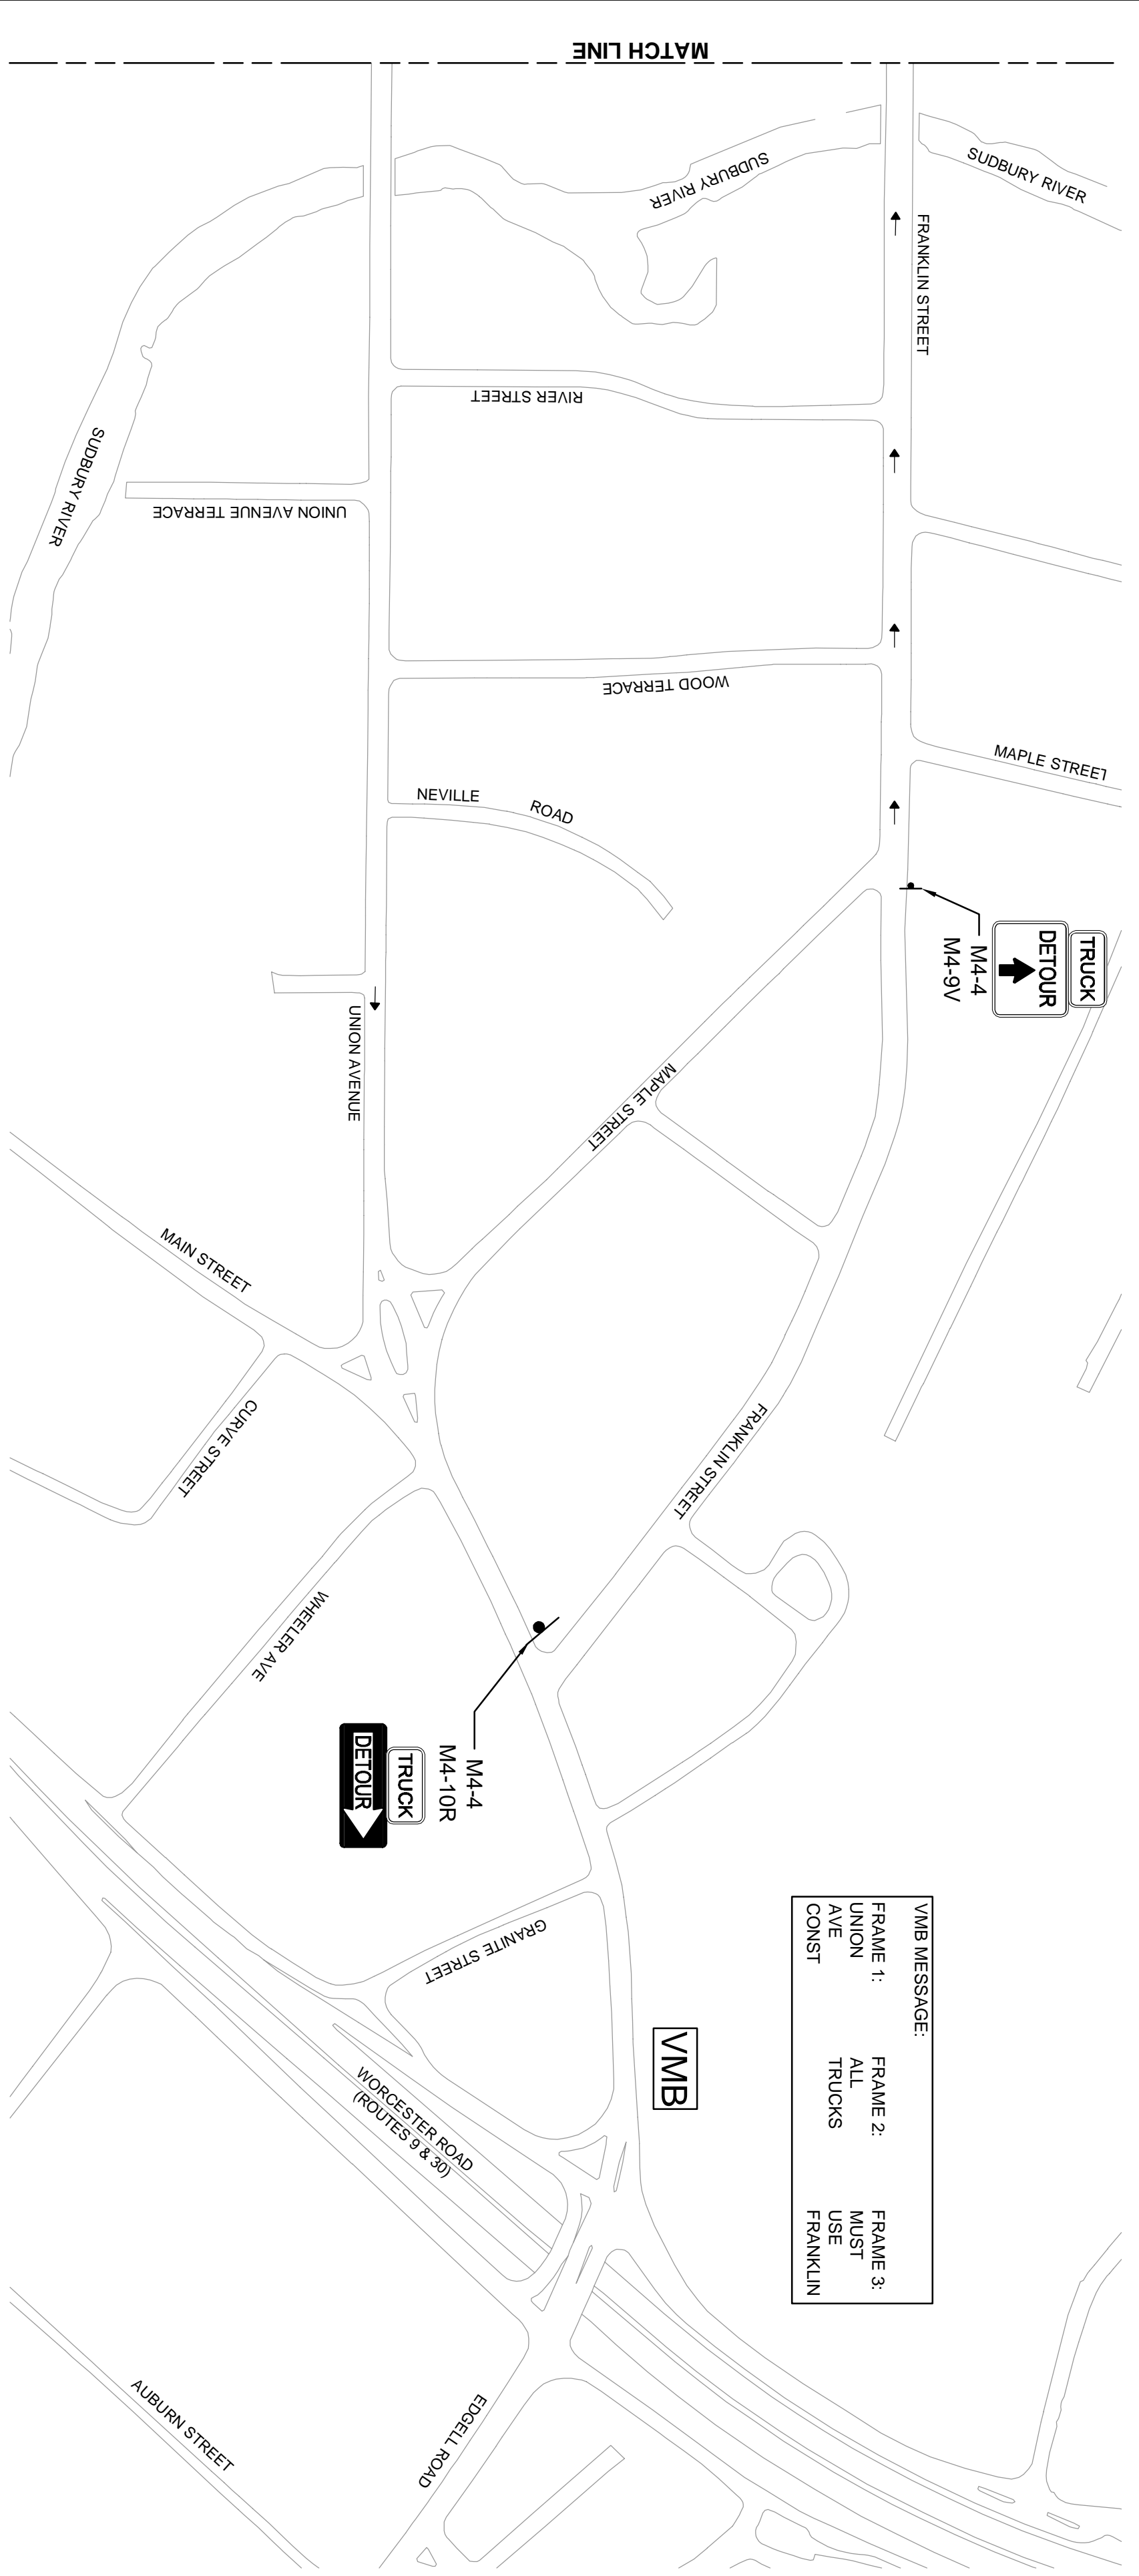

- NOTES:
1. PROPOSED SIGN LOCATIONS ARE APPROXIMATE AND SHALL BE LOCATED BY THE CONTRACTOR IN THE FIELD TO MAXIMIZE SIGN VISIBILITY.
 2. SEE PHASING NOTES ON SHEET TMP - 3.

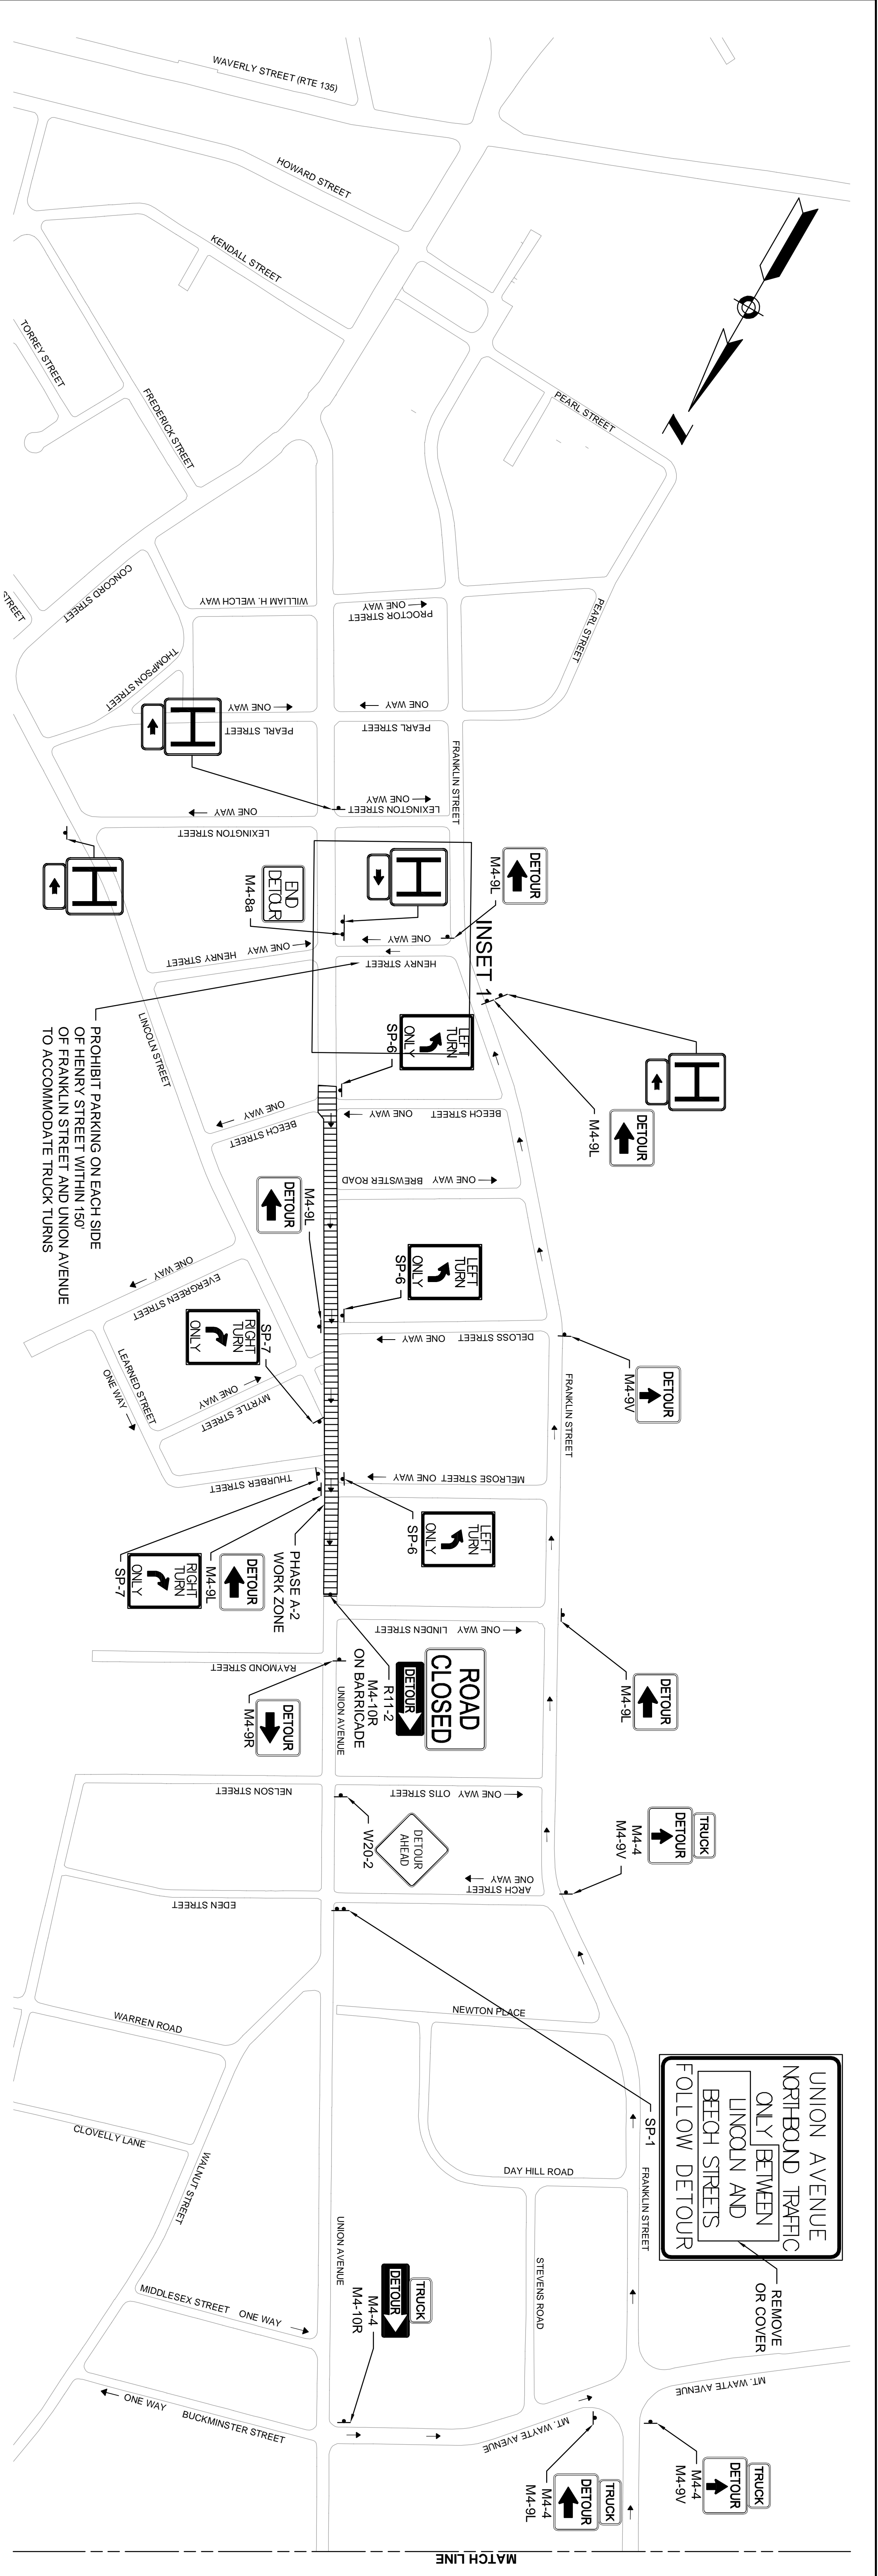

PROHIBIT PARKING ON EACH SIDE OF HENRY STREET WITHIN 150' OF FRANKLIN STREET AND UNION AVENUE TO ACCOMMODATE TRUCK TURNS

PHASE A-2 WORK ZONE